

# NFPA 14

## Standard for the Installation of Standpipe and Hose Systems

1996 Edition



National Fire Protection Association, 1 Batterymarch Park, PO Box 9101, Quincy, MA 02269-9101  
An International Codes and Standards Organization

Copyright ©  
National Fire Protection Association, Inc.  
One Batterymarch Park  
Quincy, Massachusetts 02269

## **IMPORTANT NOTICE ABOUT THIS DOCUMENT**

NFPA codes, standards, recommended practices, and guides, of which the document contained herein is one, are developed through a consensus standards development process approved by the American National Standards Institute. This process brings together volunteers representing varied viewpoints and interests to achieve consensus on fire and other safety issues. While the NFPA administers the process and establishes rules to promote fairness in the development of consensus, it does not independently test, evaluate, or verify the accuracy of any information or the soundness of any judgments contained in its codes and standards.

The NFPA disclaims liability for any personal injury, property or other damages of any nature whatsoever, whether special, indirect, consequential or compensatory, directly or indirectly resulting from the publication, use of, or reliance on this document. The NFPA also makes no guaranty or warranty as to the accuracy or completeness of any information published herein.

In issuing and making this document available, the NFPA is not undertaking to render professional or other services for or on behalf of any person or entity. Nor is the NFPA undertaking to perform any duty owed by any person or entity to someone else. Anyone using this document should rely on his or her own independent judgment or, as appropriate, seek the advice of a competent professional in determining the exercise of reasonable care in any given circumstances.

The NFPA has no power, nor does it undertake, to police or enforce compliance with the contents of this document. Nor does the NFPA list, certify, test or inspect products, designs, or installations for compliance with this document. Any certification or other statement of compliance with the requirements of this document shall not be attributable to the NFPA and is solely the responsibility of the certifier or maker of the statement.

## **NOTICES**

All questions or other communications relating to this document and all requests for information on NFPA procedures governing its codes and standards development process, including information on the procedures for requesting Formal Interpretations, for proposing Tentative Interim Amendments, and for proposing revisions to NFPA documents during regular revision cycles, should be sent to NFPA headquarters, addressed to the attention of the Secretary, Standards Council, National Fire Protection Association, 1 Batterymarch Park, P.O. Box 9101, Quincy, MA 02269-9101.

Users of this document should be aware that this document may be amended from time to time through the issuance of Tentative Interim Amendments, and that an official NFPA document at any point in time consists of the current edition of the document together with any Tentative Interim Amendments then in effect. In order to determine whether this document is the current edition and whether it has been amended through the issuance of Tentative Interim Amendments, consult appropriate NFPA publications such as the *National Fire Codes*® Subscription Service, visit the NFPA website at [www.nfpa.org](http://www.nfpa.org), or contact the NFPA at the address listed above.

A statement, written or oral, that is not processed in accordance with Section 5 of the Regulations Governing Committee Projects shall not be considered the official position of NFPA or any of its Committees and shall not be considered to be, nor be relied upon as, a Formal Interpretation.

The NFPA does not take any position with respect to the validity of any patent rights asserted in connection with any items which are mentioned in or are the subject of this document, and the NFPA disclaims liability for the infringement of any patent resulting from the use of or reliance on this document. Users of this document are expressly advised that determination of the validity of any such patent rights, and the risk of infringement of such rights, is entirely their own responsibility.

Users of this document should consult applicable federal, state, and local laws and regulations. NFPA does not, by the publication of this document, intend to urge action that is not in compliance with applicable laws, and this document may not be construed as doing so.

## **Licensing Policy**

This document is copyrighted by the National Fire Protection Association (NFPA). By making this document available for use and adoption by public authorities and others, the NFPA does not waive any rights in copyright to this document.

**1. Adoption by Reference**—Public authorities and others are urged to reference this document in laws, ordinances, regulations, administrative orders, or similar instruments. Any deletions, additions, and changes desired by the adopting authority must be noted separately. Those using this method are requested to notify the NFPA (Attention: Secretary, Standards Council) in writing of such use. The term "adoption by reference" means the citing of title and publishing information only.

**2. Adoption by Transcription**—**A.** Public authorities with lawmaking or rule-making powers only, upon written notice to the NFPA (Attention: Secretary, Standards Council), will be granted a royalty-free license to print and republish this document in whole or in part, with changes and additions, if any, noted separately, in laws, ordinances, regulations, administrative orders, or similar instruments having the force of law, provided that: (1) due notice of NFPA's copyright is contained in each law and in each copy thereof; and (2) that such printing and republication is limited to numbers sufficient to satisfy the jurisdiction's lawmaking or rule-making process. **B.** Once this NFPA Code or Standard has been adopted into law, all printings of this document by public authorities with lawmaking or rule-making powers or any other persons desiring to reproduce this document or its contents as adopted by the jurisdiction in whole or in part, in any form, upon written request to NFPA (Attention: Secretary, Standards Council), will be granted a nonexclusive license to print, republish, and vend this document in whole or in part, with changes and additions, if any, noted separately, provided that due notice of NFPA's copyright is contained in each copy. Such license shall be granted only upon agreement to pay NFPA a royalty. This royalty is required to provide funds for the research and development necessary to continue the work of NFPA and its volunteers in continually updating and revising NFPA standards. Under certain circumstances, public authorities with lawmaking or rule-making powers may apply for and may receive a special royalty where the public interest will be served thereby.

**3. Scope of License Grant**—The terms and conditions set forth above do not extend to the index of this document.

(For further explanation, see the Policy Concerning the Adoption, Printing, and Publication of NFPA Documents, which is available upon request from the NFPA.)

Copyright © 1996 NFPA, All Rights Reserved

## **NFPA 14**

### **Standard for the Installation of Standpipe and Hose Systems**

#### **1996 Edition**

This edition of NFPA 14, *Standard for the Installation of Standpipe and Hose Systems*, was prepared by the Technical Committee on Standpipes and acted on by the National Fire Protection Association, Inc. at its Fall Meeting held November 13-15, 1995, in Chicago, IL. It was issued by the Standards Council on January 12, 1996, with an effective date of February 2, 1996, and supersedes all previous editions.

Changes other than editorial are indicated by a vertical rule in the margin of the pages on which they appear. These lines are included as an aid to the user in identifying changes from the previous edition.

This edition of NFPA 14 was approved as an American National Standard on February 2, 1996.

#### **Origin and Development of NFPA 14**

This standard dates from 1912, when an initial report was made by the Committee on Standpipe and Hose Systems. The report was amended in 1914 and adopted by the Association in 1915. Revisions were adopted in 1917. Additional revisions were submitted by the Committee on Field Practice and adopted in 1926, 1927, 1931, 1938 (included action by the NFPA Board of Directors), 1941, and 1945. The Committee on Standpipes recommended revisions adopted in 1949, 1952, 1963, 1968, 1969, 1970, 1971, 1973, 1974, 1976, 1978, 1980, 1982, 1985, and 1990.

The 1993 edition of NFPA 14 was a complete reorganization of the document. The “user friendliness” of NFPA 14 was evaluated, and numerous changes followed. The standard was arranged to provide for a logical system design approach where designing and installing a standpipe system.

Substantive changes to the 1993 edition were the result of recent experience with standpipe systems under fire conditions. Flow rates, pressures, and the specific location of the hose connections were studied to determine optimum combinations for each factor.

The 1996 edition of NFPA 14 is a continuation of the changes that were initiated for the 1993 edition. Some definitions were expanded, and certain requirements for piping materials, pipe support, waterflow alarms, valves, fire department connections, system testing, and water supplies were revised. In addition, a number of editorial changes were made to improve the user friendliness of the document.

## Technical Committee on Standpipes

**Fred S. Winters, Chair**

Wausau, WI

Rep. The Alliance of American Insurers

**Willis C. Beard**, Fire Equipment Co. Inc., MI

Rep. Nat'l Assn. of Fire Equipment Distributors Inc.

**Antonio C. M. Braga**, Factory Mutual Research Corp., MA

**Thomas C. Brown**, Rolf Jensen & Assoc., Inc., VA

**Roger L. Chamberland**, City of Winnipeg Fire Dept., Manitoba, Canada

**Thomas H. Dale**, Kemper Nat'l Insurance Companies, PA

**Walter A. Damon**, Schirmer Engr Corp., IL

**Gary S. Jensen**, American Emergency Services Corp., IL

**Gerald Jolicoeur**, Viking Fire Protection Inc., Province of Quebec, Canada

Rep. Canadian Automatic Sprinkler Assn.

**George E. Laverick**, Underwriters Laboratories Inc., IL

**John C. Livingston**, Livingston Fire Protection, Inc., MD

Rep. American Fire Sprinkler Assn., Inc.

**Terence A. Manning**, Manning Electrical Systems, Inc., IL

Rep. Illinois Fire Prevention Assn.

**Ausmus S. Marburger**, Fire Protection Industries, Inc., PA

Rep. Nat'l Fire Sprinkler Assn.

**James W. Naylor**, Westinghouse Savannah River Co., SC

**Douglas F. Nelson**, Industrial Risk Insurers, PA

Rep. Industrial Risk Insurers

**J. Brian Nolan**, Aquarius Fluid Products, IL

**Heinz E. Otte**, Waterous Co., MN

Rep. Mfrs. Standardization Society

**Maurice M. Pilette**, Mechanical Designs Ltd, MA

**John E. Plantinga**, John E Plantinga, PE, Consulting Engineer, CT

**Frank J. Potucek**, The Mill Mutuals, IL

**Edward J. Prendergast**, Chicago Fire Dept., IL

**David O. Rogers**, Alexander & Alexander, Inc., GA

**John J. Roncaioli**, Northeast Utilities Service Co., CT

Rep. Electric Light Power Group/Edison Electric Inst.

**Sam (Sat) Salwan**, Environmental Systems Design Inc., IL

**Carl F. Shaner**, CIGNA Loss Control Services, PA

Rep. American Insurance Services Group, Inc.

**Bruce W. Silk**, Boca Raton Fire Dept., FL

**Richard H. Solomon**, Fire Protection Engr, IL

**James M. Trapp**, Elkhart Brass Mfr. Co., IN

Rep. Fire Equipment Mfrs. Assn. Inc.

**James B. Visger**, Road Sprinkler Fitters Union Local 669 UA, AZ

### Alternates

**Gary S. Andress**, Wausau Insurance Co., WI

(Alt. to F. S. Winters)

**Lee J. Dosedlo**, Underwriters Laboratories Inc., IL

(Alt. to G. E. Laverick)

**Kenneth P. Forget**, Road Sprinkler Fitters Union Local 669 UA, ME

(Alt. to J. B. Visger)

**John Galt**, Canadian Automatic Sprinkler Assn., Ontario, Canada

(Alt. to G. Jolicoeur)

**Joseph B. Hankins**, Factory Mutual Research Corp., MA

(Alt. to A. C. M. Braga)

**Merle H. Hittle**, Schirmer Engr Corp., VA

(Alt. to W. A. Damon)

**Kenneth W. Linder**, Industrial Risk Insurers, CT

(Alt. to D. F. Nelson)

**Jack A. Medovich**, Virginia Sprinkler Co. Inc., MD

(Alt. to J. C. Livingston)

**Armand Ruberti**, The Mill Mutuals, IL

(Alt. to F. J. Potucek)

**Jeffrey R. Stump**, CIGNA Loss Control Services, PA

(Alt. to C. F. Shaner)

**David J. Vandeyar**, Nat'l Fire Sprinkler Assn., NY

(Alt. to A. S. Marburger)

### Nonvoting

**Kenneth J. Carl**, Baldwin, NY

(Member Emeritus)

**James W. Nolan**, James W. Nolan Co., IL

(Member Emeritus)

**Milosh T. Puchovsky**, NFPA Staff Liason

*This list represents the membership at the time the Committee was balloted on the text of this edition. Since that time, changes in membership may have occurred. A key to classifications is found at the back of this document.*

**NOTE:** Membership on a committee shall not in and of itself constitute an endorsement of the Association or any document developed by the committee on which the member serves.

**Committee Scope:** This Committee shall have primary responsibility for documents on the installation of standpipe and hose systems in buildings and structures.

## Contents

<b>Chapter 1 General Information</b> .....	14- 4	5-8 Maximum Pressure for Hose Connections .....	14-15
1-1 Scope .....	14- 4	5-9 Minimum Flow Rates .....	14-15
1-2 Purpose .....	14- 4	5-10 Equivalent Pipe Lengths of Valves and Fittings for Hydraulically Designed Systems .....	14-15
1-3 Retroactivity .....	14- 4	5-11 Drains and Test Riser .....	14-16
1-4 Definitions .....	14- 4	5-12 Fire Department Connections .....	14-16
1-5 Units .....	14- 5		
<b>Chapter 2 System Components and Hardware</b> .....	14- 5	<b>Chapter 6 Plans and Calculations</b> .....	14-16
2-1 General .....	14- 5	6-1 Plans and Specifications .....	14-16
2-2 Pipe and Tube .....	14- 5	6-2 Hydraulic Calculations .....	14-16
2-3 Fittings .....	14- 6		
2-4 Joining of Pipe and Fittings .....	14- 6	<b>Chapter 7 Water Supplies</b> .....	14-16
2-5 Hangers .....	14- 7	7-1 Required Water Supply .....	14-16
2-6 Valves .....	14-10	7-2 Minimum Supply for Class I and Class III Systems .....	14-16
2-7 Hose Stations .....	14-10	7-3 Minimum Supply for Class II Systems .....	14-16
2-8 Hose Connections .....	14-11	7-4 Standpipe System Zones .....	14-16
2-9 Fire Department Connections .....	14-11		
2-10 Signs .....	14-11	<b>Chapter 8 System Acceptance</b> .....	14-17
<b>Chapter 3 System Requirements</b> .....	14-11	8-1 General .....	14-17
3-1 General .....	14-11	8-2 Flushing of Piping .....	14-23
3-2 Types of Standpipe Systems .....	14-11	8-3 Hose Threads .....	14-23
3-3 Classes of Standpipe Systems .....	14-11	8-4 Hydrostatic Tests .....	14-23
3-4 Requirements for Manual Standpipe Systems .....	14-11	8-5 Flow Tests .....	14-24
3-5 Requirements for Dry Standpipe Systems .....	14-12	8-6 Manual Valve Test .....	14-24
3-6 Gauges .....	14-12	8-7 Alarm and Supervision Tests .....	14-24
3-7 Waterflow Alarms .....	14-12	8-8 Instructions .....	14-24
		8-9 Signs .....	14-24
<b>Chapter 4 Installation Requirements</b> .....	14-12	<b>Chapter 9 Buildings under Construction</b> .....	14-24
4-1 Location and Protection of Piping .....	14-12	9-1 General .....	14-24
4-2 Gate Valves and Check Valves .....	14-12	9-2 Fire Department Connections .....	14-24
4-3 Fire Department Connections .....	14-13	9-3 Other System Features .....	14-24
4-4 Support of Piping .....	14-13	9-4 Support of Piping .....	14-24
4-5 Installation of Signs .....	14-13	9-5 Hose Connections .....	14-24
4-6 Signs for Water Supply Pumps .....	14-13	9-6 Extension of System Piping .....	14-24
4-7 Hydraulic Design Information Sign .....	14-13	9-7 Temporary Installations .....	14-24
		9-8 Timing of Water Supply Installation .....	14-24
<b>Chapter 5 Design</b> .....	14-14	9-9 Protection of Hose Connections and Fire Department Connections .....	14-24
5-1 General .....	14-14		
5-2 Pressure Limitation .....	14-14	<b>Chapter 10 Referenced Publications</b> .....	14-24
5-3 Locations of Hose Connections .....	14-14		
5-4 Number of Standpipes .....	14-14	<b>Appendix A Explanatory Material</b> .....	14-25
5-5 Interconnection of Standpipes .....	14-14		
5-6 Minimum Sizes for Standpipes .....	14-14	<b>Appendix B Referenced Publications</b> .....	14-32
5-7 Minimum Pressure for System Design and Sizing of Pipe .....	14-14	<b>Index</b> .....	14-33

## NFPA 14

**Standard for the Installation of  
Standpipe and Hose Systems****1996 Edition**

NOTICE: An asterisk (\*) following the number or letter designating a paragraph indicates that explanatory material on the paragraph can be found in Appendix A.

Information on referenced publications can be found in Chapter 10 and Appendix B.

**Chapter 1 General Information**

**1-1 Scope.** This standard covers the minimum requirements for the installation of standpipe and hose systems for buildings and structures. This standard does not cover requirements for periodic inspection, testing, and maintenance of standpipe systems. (See NFPA 25, *Standard for the Inspection, Testing, and Maintenance of Water-Based Fire Protection Systems*.)

**1-2 Purpose.** The purpose of this standard is to provide a reasonable degree of protection for life and property from fire through installation requirements for standpipe systems based on sound engineering principles, test data, and field experience. Nothing in this standard is intended to restrict new technologies or alternate arrangements, provided that the level of safety prescribed by the standard is not reduced.

**1-3 Retroactivity.** The provisions of this document shall be considered necessary to provide a reasonable level of protection from loss of life and property from fire. They reflect situations and the state of the art at the time the standard was issued.

Unless otherwise noted, it is not intended that the provisions of this document be applied to facilities, equipment, structures, or installations that were existing or approved for construction or installation prior to the effective date of the document.

*Exception: This standard shall apply to those cases where it is determined by the authority having jurisdiction that the existing situation involves a distinct hazard to life or property.*

**1-4 Definitions.**

**Approved.\*** Acceptable to the authority having jurisdiction.

**Authority Having Jurisdiction.\*** The organization, office, or individual responsible for approving equipment, an installation, or a procedure.

**Automatic Standpipe System.** A standpipe system that is attached to a water supply capable of supplying the system demand at all times and that requires no action other than opening a hose valve to provide water at hose connections. (See Chapter 3.)

**Branch Line.** A piping system, generally in a horizontal plane, connecting one or more hose connections with a standpipe.

**Combined System.** A standpipe system having piping that supplies both hose connections and automatic sprinklers.

**Control Valve.** A valve used to control the water supply system of a standpipe system.

**Dry Standpipe.** A standpipe system designed to have piping contain water only when the system is being utilized. (See Chapter 3.)

**Feed Main.** That portion of a standpipe system that supplies water to one or more standpipes.

**Fire Department Connection.** A connection through which the fire department can pump water into the standpipe system.

**High-Rise Building.** A building more than 75 ft (23 m) in height. Building height shall be measured from the lowest level of fire department vehicle access to the floor of the highest occupiable story.

**Hose Connection.** A combination of equipment provided for connection of a hose to the standpipe system that includes a hose valve with a threaded outlet.

**Hose Station.** A combination of a hose rack, hose nozzle, hose, and hose connection.

**Hose Valve.** The valve to an individual hose connection.

**Listed.\*** Equipment or materials included in a list published by an organization acceptable to the authority having jurisdiction and concerned with product evaluation that maintains periodic inspection of production of listed equipment or materials and whose listing states either that the equipment or material meets appropriate standards or has been tested and found suitable for use in a specified manner.

**Manual Standpipe System.** A standpipe system that relies exclusively on the fire department connection to supply the system demand. (See Chapter 3.)

**Pressure, Nozzle.** Pressure required at the inlet of a nozzle to produce the desired water discharge characteristics.

**Pressure, Residual.** Pressure acting on a point in the system with a flow being delivered.

**Pressure, Static.** Pressure acting on a point in the system with no flow from the system.

**Pressure Control Valve.** A pilot-operated pressure reducing valve designed for the purpose of reducing the downstream water pressure to a specific value under both flowing (residual) and nonflowing (static) conditions.

**Pressure Reducing Valve.\*** A valve designed for the purpose of reducing the downstream water pressure under both flowing (residual) and nonflowing (static) conditions.

**Pressure Regulating Device.** A device designed for the purpose of reducing, regulating, controlling, or restricting water pressure. Examples include pressure reducing valves, pressure control valves, and pressure restricting devices.

**Pressure Restricting Device.** A valve or device designed for the purpose of reducing the downstream water pressure under flowing (residual) conditions only.

**Semiautomatic Standpipe System.** A standpipe system that is attached to a water supply capable of supplying the system demand at all times and that requires activation of a control device to provide water at hose connections. (See Chapter 3.)

**Shall.** Indicates a mandatory requirement.

**Should.** Indicates a recommendation or that which is advised but not required.

**Standpipe.** The riser portion of the system piping that delivers the water supply for hose connections, and sprinklers on combined systems, vertically from floor to floor.

**Standpipe System.** An arrangement of piping, valves, hose connections, and allied equipment installed in a building or structure, with the hose connections located in such a manner that water can be discharged in streams or spray patterns through attached hose and nozzles, for the purpose of extinguishing a fire, thereby protecting a building or structure and its contents in addition to protecting the occupants. This is accomplished by means of connections to water supply systems or by means of pumps, tanks, and other equipment necessary to provide an adequate supply of water to the hose connections.

**Standpipe System Zone.** A vertical subdivision of a standpipe system by height.

**System Demand.** The flow rate and residual pressure required from a water supply, measured at the point of connection of a water supply to a standpipe system, to deliver:

- (a) The total water flow rate required for a standpipe system established in Section 5-9; and
- (b) The minimum residual pressures established by Section 5-7 at the hydraulically most remote hose; and
- (c) The minimum water flow rate for sprinkler connections, on combined systems.

**Type (of System).** See Chapter 3.

**Wet Standpipe.** A standpipe system having piping containing water at all times. (See Chapter 3.)

## 1-5 Units.

**1-5.1** Metric units of measurement in this standard are in accordance with the modernized metric system known as the International System of Units (SI). Liter and bar units, which are outside of but recognized by SI, are commonly used in international fire protection. These units and their conversion factors are provided in Table 1-5.1.

**Table 1-5.1**

Name of Unit	Unit Symbol	Conversion Factor
meter	m	1 ft = 0.3048 m
millimeter	mm	1 in. = 25.4 mm
liter	L	1 gal = 3.785 L
cubic decimeter	dm <sup>3</sup>	1 gal = 3.785 dm <sup>3</sup>
Pascal	Pa	1 psi = 6894.757 Pa
bar	bar	1 psi = 0.0689 bar
bar	bar	1 bar = 10 <sup>5</sup> Pa

For additional conversion and information, see ASTM E 380, *Standard Practice for Use of the International System of Units (SI)*.

**1-5.2** If a value for measurement provided in this standard is followed by an equivalent value in other units, the first value stated shall be regarded as the requirement. An equivalent value could be approximate.

## Chapter 2 System Components and Hardware

**2-1\* General.** Standpipe system components and hardware shall be in accordance with this chapter. All devices and materials used in standpipe systems shall be of an approved type. System components shall be rated for working pressures not less than the maximum pressure to be developed at their corresponding locations within the system under any condition, including the pressure that occurs when a permanently installed fire pump is operating at shutoff pressure.

### 2-2 Pipe and Tube.

**2-2.1** Pipe or tube used in standpipe systems shall meet or exceed one of the standards in Table 2-2.1 or shall be in accordance with 2-2.2 through 2-2.6.

**2-2.2** Where ductile iron pipe is installed in accordance with Table 2-2.1, it shall be lined in accordance with AWWA C 104, *Cement-Mortar Lining for Ductile-Iron Pipe and Fittings for Water*.

**2-2.3** Where steel pipe specified in Table 2-2.1 is used and joined by welding as specified in 2-4.2 or by roll-grooved pipe and fittings as specified in 2-4.3, the minimum nominal wall thickness for pressures up to 300 psi (20.7 bars) shall be in accordance with Schedule 10 for pipe sizes up to 5 in. (127 mm); 0.134 in. (3.40 mm) for 6-in. (152-mm) pipe; and 0.188 in. (4.78 mm) for 8-in. and 10-in. (203-mm and 254-mm) pipe.

*Exception:* Pressure limitations and wall thickness for steel pipe listed in accordance with 2-2.6 shall be in accordance with the listing requirements.

**Table 2-2.1 Pipe or Tube Materials and Dimensions**

Material and Dimensions (Specifications)	Standard
<b>Ferrous Piping</b>	
Ductile-Iron Pipe, Centrifugally Cast, for Water or Other Liquids	AWWA C151
<b>Electric-Resistance Welded Steel Pipe</b>	
Standard Specification for Electric-Resistance-Welded Steel Pipe	ASTM A 135
<b>Welded and Seamless Steel</b>	
Standard Specification for Black and Hot-Dipped Zinc-Coated (Galvanized)	ASTM A 795
Welded and Seamless Steel Pipe for Fire Protection Use	
<b>Welded and Seamless Steel Pipe</b>	
Standard Specification for Pipe, Steel, Black and Hot-Dipped, Zinc-Coated, Welded and Seamless	ASTM A 53
Welded and Seamless Wrought Steel Pipe	ANSI B36.10M
<b>Copper Tube (Drawn, Seamless)</b>	
Standard Specification for Seamless Copper Tube	ASTM B 75
Standard Specification for Seamless Copper Water Tube	ASTM B 88
Standard Specification for General Requirements for Wrought Seamless Copper and Copper-Alloy Tube	ASTM B 251
<b>Brazing Filler Metal (Classifications BCuP-3 or BCuP-4)</b>	
Specification for Filler Metals for Brazing and Braze Welding	AWS A5.8



**2-2.4** Where steel pipe specified in Table 2-2.1 is joined by threaded fittings as specified in 2-4.1 or by fittings used with pipe having cut grooves, the minimum wall thickness shall be in accordance with Schedule 30 [sizes 8 in. (203 mm) and larger] or Schedule 40 [sizes less than 8 in. (203 mm)] pipe for pressures up to 300 psi (20.7 bars).

*Exception:* Pressure limitations and wall thickness for steel pipe specially listed in accordance with 2-2.6 shall be in accordance with the listing requirements.

**2-2.5** Copper tube as specified in the standards referenced in Table 2-2.1 shall have a wall thickness of Type K, L, or M where used in standpipe systems.

**2-2.6** Other types of pipe or tube investigated for suitability in standpipe installations and listed for this service, including, but not limited to, steel differing from that provided in Table 2-2.1, shall be permitted where installed in accordance with their listing limitations, including installation instructions. Pipe or tube shall not be listed for portions of an occupancy classification.

**2-2.7 Pipe Bending.** Bending of Schedule 40 steel pipe and Types K and L copper tube shall be permitted where bends are made with no kinks, ripples, distortions, reductions in diameter, or any noticeable deviations from a round shape. The minimum radius of a bend shall be six pipe diameters for pipe sizes 2 in. (51 mm) and smaller, and five pipe diameters for pipe sizes 2½ in. (64 mm) and larger.

## 2-3 Fittings.

**2-3.1** Fittings used in standpipe systems shall meet or exceed the standards in Table 2-3.1 or shall be in accordance with 2-3.2.

**Table 2-3.1 Fittings, Materials, and Dimensions**

Material and Dimensions	Standard
<b>Cast Iron</b>	
Gray Iron Threaded Fittings	ANSI B16.4
Cast Iron Pipe Flanges and Flanged Fittings	ANSI B16.1
<b>Malleable Iron</b>	
Malleable Iron Threaded Fittings	ANSI B16.3
<b>Ductile Iron</b>	
Ductile-Iron Fittings and Gray-Iron Fittings, 3 in. Through 48 in. (75 mm Through 1200 mm) for Water and Other Liquids	AWWA C110
<b>Steel</b>	
Factory-Made Wrought Steel Buttwelding Fittings	ANSI B16.9
Buttwelding End	ANSI B16.25
Standard Specification for Piping Fittings of Wrought Carbon Steel and Alloy Steel for Moderate and Elevated Temperatures	ASTM A 234
Pipe Flanges and Flanged Fittings	ANSI B16.5
Forged Fittings, Socket-Welding and Threaded	ANSI B16.11
<b>Copper</b>	
Wrought Copper and Copper Alloy Solder Joint Pressure Fittings	ANSI B16.22
Cast Copper Alloy Solder Joint Pressure Fittings	ANSI B16.18

**2-3.2** Other types of fittings investigated for suitability in standpipe installations and listed for this service, including, but not limited to, steel differing from that provided in Table 2-3.1, shall be permitted where installed in accordance with their listing limitations, including installation instructions.

**2-3.3** Fittings shall be extra-heavy pattern where pressures exceed 175 psi (12.1 bars).

*Exception No. 1:* Standard weight pattern cast-iron fittings 2 in. (51 mm) in size and smaller shall be permitted where pressures do not exceed 300 psi (20.7 bars).

*Exception No. 2:* Standard weight pattern malleable-iron fittings 6 in. (152 mm) in size and smaller shall be permitted where pressures do not exceed 300 psi (20.7 bars).

*Exception No. 3:* Fittings shall be permitted for system pressures up to the limits specified in their listings.

**2-3.4 Couplings and Unions.** Screwed unions shall not be used on pipe larger than 2 in. (51 mm). Couplings and unions of other than the screwed type shall be of the types listed specifically for use in standpipe systems.

**2-3.5 Reducers and Bushings.** A one-piece reducing fitting shall be used wherever a change is made in the size of the pipe.

*Exception:* Hexagonal or face bushings shall be permitted for reducing the size of openings of fittings where standard fittings of the required size are not available.

## 2-4 Joining of Pipe and Fittings.

### 2-4.1 Threaded Pipe and Fittings.

**2-4.1.1** All threaded pipe and fittings shall have threads cut in accordance with ANSI B1.20.1, *Pipe Threads, General Purpose (Inch)*.

**2-4.1.2** Steel pipe with wall thicknesses less than Schedule 30 [sizes 8 in. (203 mm) and larger] or Schedule 40 [sizes less than 8 in. (203 mm)] shall not be joined by threaded fittings.

*Exception:* A threaded assembly investigated for suitability in standpipe installations and listed for this service shall be permitted.

**2-4.1.3** Joint compound or tape shall be applied only to male threads.

### 2-4.2 Welded Pipe and Fittings.

**2-4.2.1** Welding methods that comply with all of the requirements of AWS D10.9, *Specification for Qualification of Welding Procedures and Welders for Piping and Tubing*, Level AR-3, shall be considered to be an acceptable means of joining fire protection piping.

**2-4.2.2** Standpipe piping shall be shop welded.

*Exception:* Welding of standpipe piping installed inside new buildings under construction shall be permitted only where the construction is noncombustible, where no combustible contents are present, and where the welding process is performed in accordance with NFPA 51B, *Standard for Fire Prevention in Use of Cutting and Welding Processes*.

**2-4.2.3** Fittings used to join pipe shall be listed, fabricated fittings or shall be manufactured in accordance with Table 2-3.1. Such fittings joined in conformance with a qualified welding procedure as specified in this section shall be permitted under this standard, provided that materials and wall thickness are compatible with other sections of this standard.

*Exception:* Fittings shall not be required where pipe ends are butt-welded.

**2-4.2.4** No welding shall be performed if rain, snow, sleet, or high wind impinges on the weld area of the pipe product.

**2-4.2.5** Where welding is performed, the following requirements shall be met:

- (a) Holes in piping for outlets shall be cut to the full inside diameter of fittings prior to welding the fittings in place.
- (b) Discs shall be retrieved.
- (c) Smoothbore openings shall be cut into piping, and all internal slag and welding residue shall be removed.
- (d) Fittings shall not penetrate the internal diameter of the piping.
- (e) Steel plates shall not be welded to the ends of piping or fittings.
- (f) Fittings shall not be modified.
- (g) Nuts, clips, eye rods, angle brackets, or other fasteners shall not be welded to pipe or fittings.

*Exception: Only tabs welded to pipe for longitudinal earthquake braces shall be permitted. (See NFPA 13, Standard for the Installation of Sprinkler Systems.)*

**2-4.2.6** Where reducing the pipe size in a run of piping, a reducing fitting designed for that purpose shall be used.

**2-4.2.7** Torch cutting and welding shall not be permitted as a means of modifying or repairing standpipe systems.

#### **2-4.2.8 Qualifications.**

**2-4.2.8.1** A welding procedure shall be established and qualified by the contractor or fabricator before any welding is done. Qualification of the welding procedure to be used and the performance of all welders and welding operators shall be required and shall meet or exceed the requirements of AWS D10.9, *Specification for Qualification of Welding Procedures and Welders for Piping and Tubing*, Level AR-3.

**2-4.2.8.2** Contractors or fabricators shall be responsible for all welding they produce. Each contractor or fabricator shall make available to the authority having jurisdiction an established written quality assurance procedure meeting the requirements of 2-4.2.5.

#### **2-4.2.9 Records.**

**2-4.2.9.1** Welders or welding machine operators shall, upon completion of each weld, stamp an imprint of their identification into the side of the pipe adjacent to the weld.

**2-4.2.9.2** Contractors or fabricators shall maintain certified records, which shall be available to the authority having jurisdiction, of the procedures used and the welders or welding machine operators employed by them along with their welding identification imprints. Records shall show the date and the results of procedure and performance qualifications.

#### **2-4.3 Groove Joining Methods.**

**2-4.3.1** Pipe joined with grooved fittings shall be joined by a listed combination of fittings, gaskets, and grooves. Grooves cut or rolled on pipe shall be dimensionally compatible with the fittings.

**2-4.3.2** Grooved fittings including gaskets used on dry pipe systems shall be listed for dry pipe service.

#### **2-4.4 Brazed and Soldered Joints.**

**2-4.4.1** Joints for the connection of copper tube shall be brazed.

*Exception No. 1: Solder joints shall be permitted for exposed wet standpipe systems in light hazard occupancies.*

*Exception No. 2: Solder joints shall be permitted for wet standpipe systems in light hazard and ordinary hazard (Group 1) occupancies where the piping is concealed.*

**2-4.4.2** Highly corrosive fluxes shall not be used.

**2-4.5 Other Joining Methods.** Other joining methods investigated for suitability in standpipe systems and listed for this service shall be permitted where installed in accordance with their listing limitations, including their installation instructions.

#### **2-4.6 End Treatment.**

**2-4.6.1** After cutting, pipe ends shall have burrs and fins removed.

**2-4.6.2** Pipe used with listed fittings and the pipe's end treatment shall be in accordance with the fitting manufacturer's installation instructions and the fitting's listing.

#### **2-5 Hangers.**

**2-5.1\* General.** Hangers shall be in accordance with the requirements of 2-5.1.1 through 2-5.1.7.

*Exception: Hangers certified by a registered professional engineer as to include all of the following requirements shall be permitted:*

- (a) Hangers shall be designed to support five times the weight of the water-filled pipe plus 250 lb (114 kg) at each point of piping support.
- (b) The points of support shall be adequate to support the standpipe system.
- (c) Hanger components shall be ferrous.

*Detailed calculations shall be submitted, where required by the reviewing authority, that show the stresses developed both in hangers and piping and the safety factors allowed.*

**2-5.1.1** The components of hanger assemblies that directly attach to the pipe or to the building structure shall be listed.

*Exception: Mild steel hangers formed from rods shall not be required to be listed.*

**2-5.1.2\*** Hangers and their components shall be ferrous.

*Exception: Nonferrous components that have been proven by fire tests to be adequate for the hazard application, that are listed for this purpose, and that are in compliance with the other requirements of this section shall be permitted.*

**2-5.1.3** Standpipe piping shall be substantially supported from the building structure, which shall support the added load of the water-filled pipe plus a minimum of 250 lb (114 kg) applied at the point of hanging.

**2-5.1.4** Where standpipe piping is installed below ductwork, piping shall be supported from the building structure or from the ductwork supports, provided such supports are capable of handling both the load of the ductwork and the load specified in 2-5.1.3.

Table 2-5.1.5(a) Section Modulus Required for Trapeze Member (in<sup>3</sup>)

Span of Trapeze		1 in.	1 1/4 in.	1 1/2 in.	2 in.	2 1/2 in.	3 in.	3 1/2 in.	4 in.	5 in.	6 in.	8 in.	10 in.
(ft)	(m)												
1 ft 6 in.	0.46	0.08	0.09	0.09	0.09	0.10	0.11	0.12	0.13	0.15	0.18	0.24	0.32
		0.08	0.09	0.09	0.10	0.11	0.12	0.13	0.15	0.18	0.22	0.30	0.41
2 ft 0 in.	0.61	0.11	0.12	0.12	0.13	0.13	0.15	0.16	0.17	0.20	0.24	0.32	0.43
		0.11	0.12	0.12	0.13	0.15	0.16	0.18	0.20	0.24	0.29	0.40	0.55
2 ft 6 in.	0.76	0.14	0.14	0.15	0.16	0.17	0.18	0.20	0.21	0.25	0.30	0.40	0.54
		0.14	0.15	0.15	0.16	0.18	0.21	0.22	0.25	0.30	0.36	0.50	0.68
3 ft 0 in.	0.91	0.17	0.17	0.18	0.19	0.20	0.22	0.24	0.26	0.31	0.36	0.48	0.65
		0.17	0.18	0.18	0.20	0.22	0.25	0.27	0.30	0.36	0.43	0.60	0.82
4 ft 0 in.	1.22	0.22	0.23	0.24	0.25	0.27	0.29	0.32	0.34	0.41	0.48	0.64	0.87
		0.22	0.24	0.24	0.26	0.29	0.33	0.36	0.40	0.48	0.58	0.80	1.09
5 ft 0 in.	1.52	0.28	0.29	0.30	0.31	0.34	0.37	0.40	0.43	0.51	0.59	0.80	1.08
		0.28	0.29	0.30	0.33	0.37	0.41	0.45	0.49	0.60	0.72	1.00	1.37
6 ft 0 in.	1.83	0.33	0.35	0.36	0.38	0.41	0.44	0.48	0.51	0.61	0.71	0.97	1.30
		0.34	0.35	0.36	0.39	0.44	0.49	0.54	0.59	0.72	0.87	1.20	1.64
7 ft 0 in.	2.13	0.39	0.40	0.41	0.44	0.47	0.52	0.55	0.60	0.71	0.83	1.13	1.52
		0.39	0.41	0.43	0.46	0.51	0.58	0.63	0.69	0.84	1.01	1.41	1.92
8 ft 0 in.	2.44	0.44	0.46	0.47	0.50	0.54	0.59	0.63	0.68	0.81	0.95	1.29	1.73
		0.45	0.47	0.49	0.52	0.59	0.66	0.72	0.79	0.96	1.16	1.61	2.19
9 ft 0 in.	2.74	0.50	0.52	0.53	0.56	0.61	0.66	0.71	0.77	0.92	1.07	1.45	1.95
		0.50	0.53	0.55	0.59	0.66	0.74	0.81	0.89	1.08	1.30	1.81	2.46
10 ft 0 in.	3.05	0.56	0.58	0.59	0.63	0.68	0.74	0.79	0.85	1.02	1.19	1.61	2.17
		0.56	0.59	0.61	0.65	0.74	0.82	0.90	0.99	1.20	1.44	2.01	2.74

For SI units: 1 in. = 25.4 mm; 1 ft = 0.3048 m.

Top values are for Schedule 10 pipe; bottom values are for Schedule 40 pipe.

NOTE: This table is based on a maximum allowable bending stress of 15 KSI and a midspan concentrated load from 15 ft (4.6 m) of water-filled pipe, plus 250 lb (113 Kg).

**2-5.1.5** For trapeze hangers, the minimum size of the steel angle or pipe span between purlins or joists shall be such that the available section modulus of the trapeze member in Table 2-5.1.5(b) equals or exceeds the section modulus required in Table 2-5.1.5(a).

Any other sizes or shapes that provide equal or greater section modulus shall be permitted. All angles shall be used with the longer leg vertical. The trapeze member shall be secured to prevent slippage. Where a pipe is suspended from a pipe trapeze of a diameter less than the diameter of the pipe being supported, ring, strap, or clevis hangers of the size corresponding to the suspended pipe shall be used on both ends.

**2-5.1.6** The size of hanger rods and fasteners needed to support the steel angle iron or pipe indicated in Table 2-5.1.5(a) shall comply with 2-5.4.

**2-5.1.7** Standpipe piping or hangers shall not be used to support nonsystem components.

## 2-5.2 Hangers in Concrete.

**2-5.2.1** The use of listed inserts set in concrete to support hangers shall be permitted.

**2-5.2.2** Listed expansion shields for supporting pipes under concrete construction shall be permitted to be used in a horizontal position in the sides of beams. In concrete having gravel or crushed stone aggregate, expansion shields shall be permitted to be used in the vertical position to support pipes 4 in. (102 mm) or less in diameter.

**2-5.2.3** For the support of pipes 5 in. (127 mm) and larger, expansion shields, if used in the vertical position, shall alternate with hangers connected directly to structural members,

such as trusses and girders, or to the sides of concrete beams. In the absence of convenient structural members, pipes 5-in. (127 mm) and larger shall be permitted to be supported entirely by expansion shields in the vertical position but shall be spaced not more than 10 ft (3 m) apart.

**2-5.2.4** Expansion shields shall not be used in ceilings of gypsum or similar soft material or in cinder concrete.

*Exception:* Expansion shields shall be permitted to be used in cinder concrete on branch lines, provided they are alternated with through-bolts or hangers attached to beams.

**2-5.2.5** Where expansion shields are used in the vertical position, the holes shall be drilled to provide uniform contact with the shield over its entire circumference. The depth of the hole shall not be less than that specified for the type of shield used.

**2-5.2.6** Holes for expansion shields in the side of concrete beams shall be located above the centerline of the beam or above the bottom reinforcement steel rods.

## 2-5.3 Powder-Driven Studs and Welding Studs.

**2-5.3.1** Powder-driven studs, welding studs, and the tools used for installing these devices shall be listed. Pipe size, installation position, and construction material into which they are installed shall be in accordance with individual listings.

**2-5.3.2** Representative samples of concrete into which studs are to be driven shall be tested to determine that the studs can hold a minimum load of 750 lb (341 kg) for 2-in. (51-mm) or smaller pipe, 1000 lb (454 kg) for 2 1/2-in., 3-in., or 3 1/2-in. (64-mm, 76-mm, or 89-mm) pipe, and 1200 lb (545 kg) for 4-in. or 5-in. (102-mm or 127-mm) pipe.

**Table 2-5.1.5(b) Available Section Moduli of Common Trapeze Hangers**

Pipe (in.)	Modulus (in. <sup>3</sup> )	Angles					Modulus (in. <sup>3</sup> )
Schedule 10							
1	0.12	1 1/2	×	1 1/2	×	3/16	0.10
1 1/4	0.19	2	×	2	×	1/8	0.13
1 1/2	0.26	2	×	1 1/2	×	3/16	0.18
2	0.42	2	×	2	×	3/16	0.19
2 1/2	0.69	2	×	2	×	1/4	0.25
3	1.04	2 1/2	×	1 1/2	×	3/16	0.28
3 1/2	1.38	2 1/2	×	2	×	3/16	0.29
4	1.76	2	×	2	×	5/16	0.30
5	3.03	2 1/2	×	2 1/2	×	3/16	0.30
6	4.35	2	×	2	×	3/8	0.35
		2 1/2	×	2 1/2	×	1/4	0.39
		3	×	2	×	3/16	0.41
Schedule 40							
		3	×	2 1/2	×	3/16	0.43
1	0.13	3	×	3	×	3/16	0.44
1 1/4	0.23	2 1/2	×	2 1/2	×	5/16	0.48
1 1/2	0.33	3	×	2	×	1/4	0.54
2	0.56	2 1/2	×	2	×	3/8	0.55
2 1/2	1.06	3 1/2	×	2 1/2	×	3/8	0.57
3	1.72	3	×	3	×	1/4	0.58
3 1/2	2.39	3	×	3	×	5/16	0.71
4	3.21	2 1/2	×	2 1/2	×	1/4	0.72
5	5.45	3 1/2	×	2 1/2	×	1/4	0.75
6	8.50	3	×	2 1/2	×	3/8	0.81
		3	×	3	×	3/8	0.83
		3 1/2	×	2 1/2	×	5/16	0.93
		3	×	3	×	7/16	0.95
		4	×	4	×	1/4	1.05
		3	×	3	×	1/2	1.07
		4	×	3	×	5/16	1.23
		4	×	4	×	5/16	1.29
		4	×	3	×	3/8	1.46
		4	×	4	×	3/8	1.52
		5	×	3 1/2	×	5/16	1.94
		4	×	4	×	1/2	1.97
		4	×	4	×	5/8	2.40
		4	×	4	×	3/4	2.81
		6	×	4	×	3/8	3.32
		6	×	4	×	1/2	4.33
		6	×	4	×	3/4	6.25
		6	×	6	×	1	8.57

For SI units: 1 in. = 25.4 mm; 1 ft = 0.30458 m.

**2-5.3.3** Increaser couplings shall be attached directly to the powder-driven studs or welding studs.

**2-5.3.4** Welding studs or other hanger parts shall not be attached by welding to steel of less than 12-gauge U.S. Standard.

## 2-5.4 Rods and U-Hooks.

**2-5.4.1** Hanger rod size shall be the same as that approved for use with the hanger assembly and shall not be less than that specified in Table 2-5.4.1.

*Exception:* Rods of smaller diameter shall be permitted where the hanger assembly has been tested and listed by a testing laboratory and installed within the limits of the pipe sizes specified in individual listings. For rolled threads, the rod size shall not be less than the root diameter of the thread.

**Table 2-5.4.1 Hanger Rod Sizes**

Pipe Size	Diameter of Rod	
	(in.)	(mm)
Up to and including 4 in.	3/8	9.5
5 in., 6 in., and 8 in.	1/2	12.7
10 in. and 12 in.	5/8	15.9

For SI units: 1 in. = 25.4 mm.

**Table 2-5.4.2 U-Hook Rod Sizes**

Pipe Size	Hook Material Diameter	
	(in.)	(mm)
Up to 2 in.	5/16	7.9
2 1/2 in. to 6 in.	3/8	9.5
8 in.	1/2	12.7

For SI units: 1 in. = 25.4 mm.

**2-5.4.2 U-Hooks.** The size of the rod material of U-hooks shall not be less than that specified in Table 2-5.4.2. Drive screws shall be used only in a horizontal position (e.g., in the side of a beam in conjunction with U-hangers only).

## 2-5.4.3 Eye Rods.

**2-5.4.3.1** The size of the rod material for eye rods shall not be less than that specified in Table 2-5.4.3.1. Where eye rods are fastened to wood structural members, the eye rod shall be backed with a large, flat washer bearing directly against the structural member, in addition to the lock washer.

**2-5.4.3.2** Eye rods shall be secured with lock washers to prevent lateral motion.

**2-5.4.4** Threaded sections of rods shall not be formed or bent.

**2-5.4.5 Screws.** For ceiling flanges and U-hooks, screw dimensions shall not be less than those specified in Table 2-5.4.5.

*Exception:* Where the thickness of the planking and the thickness of flange do not allow the use of screws that are 2 in. (51 mm) long, screws 1 3/4 in. (44 mm) long shall be permitted with hangers spaced not more than 10 ft (3 m) apart. Where the thickness of beams or joists does not allow the use of screws 2 1/2 in. (64 mm) long, screws 2 in. (51 mm) long shall be permitted with hangers spaced not more than 10 ft (3 m) apart.

**2-5.4.6** The bolt or lag (coach) screw size used with an eye rod or flange on the side of the beam shall not be less than that specified in Table 2-5.4.6.

*Exception:* Where the thickness of beams or joists does not allow the use of screws 2 1/2 in. (64 mm) long, screws 2 in. (51 mm) long shall be permitted with hangers spaced not more than 10 ft (3 m) apart.

Table 2-5.4.3.1 Eye Rod Sizes

Pipe Size	Diameter of Rod			
	Bent Eye		Welded Eye	
	(in.)	(mm)	(in.)	(mm)
Up to 4 in.	$\frac{3}{8}$	9.5	$\frac{3}{8}$	9.5
5 in. to 6 in.	$\frac{1}{2}$	12.7	$\frac{1}{2}$	12.7
8 in.	$\frac{3}{4}$	19.1	$\frac{1}{2}$ <sup>1</sup>	12.7

For SI units: 1 in. = 25.4 mm.

**2-5.4.7** Wood screws shall be installed with a screwdriver. Nails shall not be used for fastening hangers.

Table 2-5.4.5 Screw Dimensions for Ceiling Flanges and U-Hooks

Pipe Size	Two Screw Flanges
Up to 2 in.	Wood screw No. 18 × 1 1/2 in.
Pipe Size	Three Screw Flanges
Up to 2 in.	Wood screw No. 18 × 1 1/2 in.
2 1/2 in., 3 in., 3 1/2 in.	Lag screw 3/8 in. × 2 in.
4 in., 5 in., 6 in.	Lag screw 1/2 in. × 2 in.
8 in.	Lag screw 5/8 in. × 2 in.
Pipe Size	Four Screw Flanges
Up to 2 in.	Wood screw No. 18 × 1 1/2 in.
2 1/2 in., 3 in., 3 1/2 in.	Lag screw 3/8 in. × 1 1/2 in.
4 in., 5 in., 6 in.	Lag screw 1/2 in. × 2 in.
8 in.	Lag screw 5/8 in. × 2 in.
Pipe Size	U-Hooks
Up to 2 in.	Drive screw No. 16 × 2 in.
2 1/2 in., 3 in., 3 1/2 in.	Lag screw 3/8 in. × 2 1/2 in.
4 in., 5 in., 6 in.	Lag screw 1/2 in. × 3 in.
8 in.	Lag screw 5/8 in. × 3 in.

For SI Units: 1 in. = 25.4 mm.

Table 2-5.4.6 Minimum Bolt or Lag Screw Sizes

Size of Pipe	Size of Bolt or Lag Screw		Length of Lag Screw Used with Wood Beams	
	(in.)	(mm)	(in.)	(mm)
Up to and including 2 in.	$\frac{3}{8}$	9.5	2 1/2	64
2 1/2 to 6 in. (inclusive)	$\frac{1}{2}$	12.7	3	76
8 in.	$\frac{5}{8}$	15.9	3	76

For SI units: 1 in. = 25.4 mm.

Table 2-5.4.9 Minimum Plank Thicknesses and Beam or Joist Widths

Pipe Size	Nominal Plank Thickness		Nominal Width of Beam or Joist Face	
	(in.)	(mm)	(in.)	(mm)
Up to 2 in.	3	76	2	51
2 1/2 in. to 3 1/2 in.	4	102	2	51
4 in. and 5 in.	4	102	3	76
6 in.	4	102	4	102

For SI units: 1 in. = 25.4 mm.

**2-5.4.8** Screws in the side of a timber or joist shall be not less than 2 1/2 in. (64 mm) from the lower edge where supporting branch lines and not less than 3 in. (76 mm) where supporting main lines.

*Exception:* This requirement shall not apply to 2-in. (51-mm) or thicker nailing strips resting on top of steel beams.

**2-5.4.9** The minimum plank thickness and the minimum width of the lower face of beams or joists in which lag screw rods are used shall be as specified in Table 2-5.4.9.

**2-5.4.10** Lag screw rods shall not be used for support of pipes larger than 6 in. (152 mm). All holes for lag screw rods shall be predrilled to 1/8 in. (3.2 mm) less in diameter than the maximum root diameter of the lag screw thread.

**2-6 Valves.** All valves controlling connections to water supplies and standpipes shall be listed indicating valves.

Such valves shall not close in less than 5 seconds when operated at maximum possible speed from the fully open position.

*Exception No. 1:* A listed underground gate valve equipped with a listed indicator post shall be permitted.

*Exception No. 2:* A listed water control valve assembly with a reliable position indication connected to a remote supervisory station shall be permitted.

*Exception No. 3:* A nonindicating valve, such as an underground gate valve with approved roadway box complete with T-wrench, acceptable to the authority having jurisdiction, shall be permitted.

## 2-7 Hose Stations.

### 2-7.1 Closets and Cabinets.

**2-7.1.1** Closets and cabinets used to contain fire hose shall be of a sufficient size to allow the installation of the necessary equipment at hose stations and designed so they do not interfere with the prompt use of the hose connection, the hose, and other equipment at the time of fire. Within the cabinet, the hose connections shall be located so that there is at least 1 in. (25.4 mm) between any part of the cabinet and the handle of the valve when the valve is in any position ranging from fully open to fully closed. The cabinet shall be used for fire equipment only, and each cabinet shall be conspicuously identified.

**2-7.1.2** Where a "break glass"-type protective cover for a latching device is provided, the device provided to break the glass panel shall be attached securely in the immediate area of the break glass panel and shall be arranged so that the device cannot be used to break other glass panels in the cabinet door.

**2-7.1.3** Where a fire-resistive assembly is penetrated by a cabinet, the fire resistance of the assembly shall be maintained as required by the local building code.

**2-7.2\* Hose.** Each hose connection provided for use by building occupants (Class II and Class III systems) shall be equipped with not more than 100 ft (30.5 m) of listed, 1 1/2-in. (38.1-mm), lined, collapsible or noncollapsible fire hose attached and ready for use.

*Exception:* Where hose less than 1 1/2 in. (38.1 mm) is used for 1 1/2-in. (38.1-mm) hose stations in accordance with 3-3.2 and 3-3.3, listed noncollapsible hose shall be used.

**2-7.3 Hose Racks.** Each 1 1/2-in. (38.1-mm) hose station provided with 1 1/2-in. (38.1-mm) hose shall be equipped with a listed rack or other approved storage facility.

Each 1 1/2-in. (38.1-mm) hose station provided with hose less than 1 1/2 in. (38.1 mm) in accordance with 3-3.2 and 3-3.3 shall be equipped with a listed continuous flow reel.

**2-7.4 Nozzles.** Nozzles provided for Class II service shall be listed.

**2-7.5 Label.** Each rack or storage facility for 1 ½-in. (38.1-mm) or smaller hose shall be provided with a label that includes the wording “fire hose for use by occupants” and operating instructions.

**2-8 Hose Connections.** Hose connections shall have external National Hose Standard threads, for the valve size specified, in accordance with NFPA 1963, *Standard for Fire Hose Connections*. Hose connections shall be equipped with caps to protect the hose threads.

*Exception:* Where local fire department hose threads do not conform to NFPA 1963, the authority having jurisdiction shall designate the hose threads that shall be used.

### 2-9\* Fire Department Connections.

**2-9.1** Fire department connections shall be listed for a working pressure equal to or greater than the pressure requirement of the system demand.

**2-9.2\*** Each fire department connection shall have at least two 2 ½-in. (63.5-mm) internal threaded swivel fittings having National Hose Standard threads, as specified in NFPA 1963, *Standard for Fire Hose Connections*. Fire department connections shall be equipped with caps to protect the system from the entry of debris.

*Exception:* Where the local fire department uses fittings that differ from those specified, fittings compatible with local fire department equipment shall be used and their minimum size shall be 2 ½ in. (62 mm).

**2-10 Signs.** Signs shall be permanently marked and shall be constructed of weather-resistant metal or rigid plastic materials.

## Chapter 3 System Requirements

### 3-1 General.

**3-1.1** The number and arrangement of standpipe equipment necessary for proper protection is governed by local conditions such as the occupancy, character, and construction of the building and its accessibility. The authority having jurisdiction shall be consulted regarding the required type of system, class of system, and special requirements.

**3-1.2** The spacing and location of standpipes and hose connections shall be in accordance with Chapter 5.

**3-1.3** Standpipe and hose systems not required by the authority having jurisdiction and not meeting the requirements of this standard shall be marked with a sign that reads “FOR FIRE BRIGADE USE ONLY.”

### 3-2 Types of Standpipe Systems.

**3-2.1 Automatic-Dry.** An automatic-dry standpipe system shall be a dry standpipe system, normally filled with pressurized air, that is arranged through the use of a device, such as a dry pipe valve, to admit water into the system piping automatically upon the opening of a hose valve. The water supply for an automatic-dry standpipe system shall be capable of supplying the system demand.

**3-2.2 Automatic-Wet.** An automatic-wet standpipe system shall be a wet standpipe system that has a water supply that is capable of supplying the system demand automatically.

**3-2.3 Semiautomatic-Dry.** A semiautomatic-dry standpipe system shall be a dry standpipe system that is arranged through the use of a device, such as a deluge valve, to admit water into the system piping upon activation of a remote control device located at a hose connection. A remote control activation device shall be provided at each hose connection. The water supply for a semiautomatic-dry standpipe system shall be capable of supplying the system demand.

**3-2.4 Manual-Dry.** A manual-dry standpipe system shall be a dry standpipe system that does not have a permanent water supply attached to the system. Manual-dry standpipe systems need water from a fire department pumper (or the like) to be pumped into the system through the fire department connection in order to supply the system demand.

**3-2.5 Manual-Wet.** A manual-wet standpipe system shall be a wet standpipe system connected to a small water supply for the purpose of maintaining water within the system but does not have a water supply capable of delivering the system demand attached to the system. Manual-wet standpipe systems need water from a fire department pumper (or the like) to be pumped into the system in order to supply the system demand.

### 3-3 Classes of Standpipe Systems.

**3-3.1 Class I Systems.** A Class I standpipe system shall provide 2 ½-in. (63.5-mm) hose connections to supply water for use by fire departments and those trained in handling heavy fire streams.

**3-3.2 Class II Systems.** A Class II standpipe system shall provide 1 ½-in. (38.1-mm) hose stations to supply water for use primarily by the building occupants or by the fire department during initial response.

*Exception:* A minimum 1-in. (25.4-mm) hose shall be permitted to be used for hose stations in light hazard occupancies where investigated and listed for this service and where approved by the authority having jurisdiction.

**3-3.3 Class III Systems.** A Class III standpipe system shall provide 1 ½-in. (38.1-mm) hose stations to supply water for use by building occupants and 2 ½-in. (63.5-mm) hose connections to supply a larger volume of water for use by fire departments and those trained in handling heavy fire streams.

*Exception No. 1:* A minimum 1-in. (25.4-mm) hose shall be permitted to be used for hose stations in light hazard occupancies where investigated and listed for this service and where approved by the authority having jurisdiction.

*Exception No. 2:* Where the building is protected throughout by an approved automatic sprinkler system, hose stations for use by the building occupants shall not be required, subject to the approval of the authority having jurisdiction, provided that each hose connection is 2 ½ in. (63.5 mm) and is equipped with a 2 ½-in. × 1 ½-in. (63.5-mm × 38.2-mm) reducer and a cap attached with a chain.

### 3-4 Requirements for Manual Standpipe Systems.

**3-4.1** Manual standpipe systems shall not be used in high-rise buildings.

**3-4.2** Each hose connection for manual standpipes shall be provided with a conspicuous sign that reads “MANUAL STANDPIPE FOR FIRE DEPARTMENT USE ONLY.”

**3-4.3** Manual standpipes shall not be used for Class II or Class III systems.

### 3-5 Requirements for Dry Standpipe Systems.

**3-5.1** Dry standpipes shall be used only where piping is subject to freezing.

**3-5.2** Dry standpipes shall not be used for Class II or Class III systems.

### 3-6\* Gauges.

**3-6.1** A listed 3 1/2-in. (89-mm) dial spring pressure gauge shall be connected to each discharge pipe from the fire pump and the public waterworks at the pressure tank, at the air pump supplying the pressure tank, and at the top of each standpipe. Gauges shall be located in a suitable place so that water cannot freeze. Each gauge shall be controlled by a valve having an arrangement for draining.

*Exception:* Where several standpipes are interconnected at the top, a single gauge, properly located, shall be permitted to be substituted for a gauge at the top of each standpipe.

**3-6.2** A valved outlet for a pressure gauge shall be installed on the upstream side of every pressure regulating device.

### 3-7\* Waterflow Alarms.

**3-7.1** Where required by the authority having jurisdiction for automatic or semiautomatic systems, listed waterflow alarms shall be provided.

**3-7.2** Waterflow alarms shall utilize a sensing mechanism appropriate to the type of standpipe.

**3-7.3** Paddle-type waterflow alarms shall be used on wet standpipe systems only.

## Chapter 4 Installation Requirements

### 4-1\* Location and Protection of Piping.

**4-1.1 Location of Dry Standpipes.** Dry standpipes shall not be concealed in building walls or built into pilasters.

### 4-1.2 Protection of Piping.

**4-1.2.1\*** Standpipe system piping shall not pass through hazardous areas and shall be located so that it is protected from mechanical and fire damage.

**4-1.2.2** Standpipes and lateral piping supplied by standpipes shall be located in enclosed exit stairways or shall be protected by a degree of fire resistance equal to that required for enclosed exit stairways in the building in which they are located.

*Exception No. 1:* In buildings equipped with an approved automatic sprinkler system, lateral piping to 2 1/2-in. (63.5-mm) hose connections shall not be required to be protected.

*Exception No. 2:* Piping connecting standpipes to 1 1/2-in. (38.1-mm) hose connections.

**4-1.2.3** Where a standpipe or lateral pipe that is normally filled with water passes through an area subject to freezing temperatures, it shall be protected by a reliable means to maintain the temperature of the water in the piping between 40°F and 120°F (4.4°C and 48.9°C).

Antifreeze solutions shall not be used to protect standpipe system piping from freezing.

**4-1.2.4** Where corrosive conditions exist or piping is exposed to the weather, corrosion-resistant types of pipe, tube, fittings, and hangers or protective corrosion-resistive coatings shall be used. If steel pipe is to be buried underground, it shall be protected against corrosion before being buried.

**4-1.2.5** To minimize or prevent pipe breakage where subject to earthquakes, standpipe systems shall be protected in accordance with NFPA 13, *Standard for the Installation of Sprinkler Systems*.

### 4-2 Gate Valves and Check Valves.

**4-2.1** Connections to each water supply shall be provided with an approved indicating-type valve and check valve located close to the supply, such as at tanks, pumps, and connections from waterworks systems.

*Exception:* Fire department connections.

**4-2.2** Valves shall be provided to allow isolation of a standpipe without interrupting the supply to other standpipes from the same source of supply.

**4-2.3** Listed indicating-type valves shall be provided at the standpipe for controlling branch lines for remote hose stations.

**4-2.4** Where wafer-type valve discs are used, they shall be installed so that they do not interfere with the operation of other system components.

### 4-2.5 Valves on Combined Systems.

**4-2.5.1** Each connection from a standpipe that is part of a combined system to a sprinkler system shall have an individual control valve of the same size as the connection.

**4-2.5.2\*** Each connection from a standpipe that is part of a combined system to a sprinkler system and interconnected with other standpipes shall have an individual control valve and check valve of the same size at the connection.

### 4-2.6 Valves on Connections to Water Supplies.

**4-2.6.1** Connections to public water systems shall be controlled by post indicator valves of an approved type located at least 40 ft (12.2 m) from the building protected. All valves shall be plainly marked to indicate the service that they control.

*Exception No. 1:* Where the valve cannot be located at least 40 ft (12.2 m) from the building, it shall be installed in an approved location and where it is readily accessible in case of fire and not subject to damage.

*Exception No. 2:* Where post indicator valves cannot be used, underground valves shall be permitted. The valve locations, directions for their opening, and services that they control shall be plainly marked on the buildings served.

**4-2.6.2\*** Where the standpipes are supplied from a yard main or header in another building, the connection shall be provided with a listed indicating-type valve located outside at a safe distance from the building or at the header.

**4-2.7 Valve Supervision.** System water supply valves, isolation control valves, and other valves in feed mains shall be supervised in an approved manner in the open position by one of the following methods:

(a) A central station, proprietary, or remote station signaling service;

(b) A local signaling service that initiates an audible signal at a constantly attended location;

(c) Locking of valves in the open position;

(d) Sealing of valves and an approved weekly recorded inspection where valves are located within fenced enclosures under the control of the owner.

*Exception: Underground gate valves with roadway boxes shall not be required to be supervised.*

#### 4-2.8 Signs and Room Identification for Valves.

**4-2.8.1** All main and sectional system control valves, including water supply control valves, shall have a sign indicating the portion of the system that is controlled by the valve.

**4-2.8.2** All control, drain, and test connection valves shall be provided with signs indicating their purpose.

**4-2.8.3** Where sprinkler system piping supplied by a combined system is supplied by more than one standpipe ("loop" or "dual feed" design), a sign shall be located at each dual or multiple feed connection to the combination system standpipe to indicate that in order to isolate the sprinkler system served by the control valve, an additional control valve or valves at other standpipes shall be shut off. The sign also shall identify the location of the additional control valves.

**4-2.8.4** Where a main or sectional system control valve is located in a closed room or concealed space, the location of the valve shall be indicated by a sign in an approved location on the outside of the door or near the opening to the concealed space.

#### 4-3\* Fire Department Connections.

**4-3.1** There shall be no shutoff valve between the fire department connection and the system.

**4-3.2** A listed check valve shall be installed in each fire department connection and located as near as practicable to the point where it joins the system.

**4-3.3** The fire department connection shall be installed as follows:

(a) *Automatic-wet and Manual-wet Standpipe Systems.* On the system side of the system control valve, check valve, or any pump; but on the supply side of any isolating valves required in 4-2.2.

(b) *Automatic-dry Standpipe Systems.* On the system side of the control valve and check valve and the supply side of the dry pipe valve.

(c) *Semiautomatic-dry Standpipe Systems.* On the system side of the deluge valve.

(d) *Manual-dry Standpipe Systems.* Directly connected to system piping.

**4-3.4** In areas subject to freezing, a listed automatic drip valve that is arranged to allow drainage without causing water damage shall be installed in the piping between the check valve and the fire department connection.

#### 4-3.5 Location and Identification.

**4-3.5.1** Fire department connections shall be on the street side of buildings, fully visible and recognizable from the street or nearest point of fire department apparatus accessibility, and shall be located and arranged so that hose lines can be attached to the inlets without interference from nearby objects, including buildings, fences, posts, or other fire department connections.

**4-3.5.2** Each fire department connection shall be designated by a sign having raised letters, at least 1 in. (25.4 mm) in height, cast on a plate or fitting that reads "STANDPIPE." If automatic sprinklers are also supplied by the fire department connection, the sign or combination of signs shall indicate both designated services (e.g., "STANDPIPE AND AUTOSPKR," or "AUTOSPKR AND STANDPIPE").

A sign also shall indicate the pressure required at the inlets to deliver the system demand.

**4-3.5.3** Where a fire department connection services only a portion of a building, a sign shall be attached indicating the portions of the building served.

**4-3.5.4\*** A fire department connection for each standpipe system shall be located not more than 100 ft (30.5 m) from the nearest fire hydrant connected to an approved water supply.

**4-3.6** Fire department connections shall be located not less than 18 in. (45.7 cm) nor more than 48 in. (121.9 cm) above the level of the adjoining ground, sidewalk, or grade surface.

**4-3.7** Fire department connection piping shall be supported in accordance with Section 4-4.

#### 4-4 Support of Piping.

##### 4-4.1 Support of Standpipes.

**4-4.1.1** Standpipes shall be supported by attachments connected directly to the standpipe.

**4-4.1.2** Standpipe supports shall be provided at the lowest level, at each alternate level above the lowest level, and at the top of the standpipe. Supports above the lowest level shall restrain the pipe to prevent movement by an upward thrust where flexible fittings are used.

**4-4.1.3** Clamps supporting pipe by means of set screws shall not be used.

##### 4-4.2 Support of Horizontal Piping.

**4-4.2.1** Horizontal piping from the standpipe to hose connections that are more than 18 in. (457 mm) in length shall be provided with hangers.

**4-4.2.2** Horizontal piping hangers shall be spaced at a maximum separation distance of 15 ft (4.6 m). The piping shall be restrained to prevent movement by horizontal thrust where flexible fittings are used.

**4-5 Installation of Signs.** Signs shall be secured to a device or the building wall with substantial and corrosion-resistant chains or fasteners.



**4-6 Signs for Water Supply Pumps.** Where a fire pump is provided, a sign shall be located in the vicinity of the pump indicating the minimum pressure and flow required at the pump discharge flange to meet the system demand.

**4-7\* Hydraulic Design Information Sign.** The installing contractor shall provide a sign identifying the basis of the system design as either hydraulic calculations or pipe schedule. The sign shall be located at the water supply control valve for automatic or semiautomatic standpipe systems and at an approved location for manual systems.

The sign shall indicate the following:

- (a) The location of the two hydraulically most remote hose connections;
- (b) The design flow rate for the connections identified in 4-7(a);
- (c) The design residual inlet and outlet pressures for the connections identified in 4-7(a);
- (d) The design static pressure and the design system demand (i.e., flow and residual pressure) at the system control valve, or at the pump discharge flange where a pump is installed, and at each fire department connection.

## Chapter 5 Design

**5-1\* General.** The design of the standpipe system is governed by building height, area per floor occupancy classification, egress system design, required flow rate and residual pressure, and the distance of the hose connection from the source(s) of the water supply. (*See Chapter 3 for general system requirements.*)

**5-2\* Pressure Limitation.** The maximum pressure at any point in the system at any time shall not exceed 350 psi (24.1 bar).

### 5-3 Locations of Hose Connections.

**5-3.1\* General.** Hose connections and hose stations shall be unobstructed and shall be located not less than 3 ft (0.9 m) or more than 5 ft (1.5 m) above the floor.

**5-3.2\* Class I Systems.** Class I systems shall be provided with 2 1/2-in. (63.5-mm) hose connections in the following locations:

- (a) At each intermediate landing between floor levels in every required exit stairway;

*Exception:* Hose connections shall be permitted to be located at the main floor landings in exit stairways where approved by the authority having jurisdiction.

- (b) On each side of the wall adjacent to the exit openings of horizontal exits;

- (c) In each exit passageway at the entrance from the building areas into the passageway;

- (d) In covered mall buildings, at the entrance to each exit passageway or exit corridor, and at exterior public entrances to the mall;

- (e) At the highest landing of stairways with stairway access to a roof, and on the roof where stairways do not access the roof an additional 2 1/2-in. (63.5-mm) hose connection shall be provided at the hydraulically most remote riser to facilitate testing of the system;

- (f) \*Where the most remote portion of a nonsprinklered floor or story is located in excess of 150 ft (45.7 m) of travel distance from a required exit or the most remote portion of a sprinklered floor or story is located in excess of 200 ft (61 m) of travel distance from a required exit, additional hose connections shall be provided, in approved locations, where required by the local fire department.

**5-3.3\* Class II Systems.** Class II systems shall be provided with 1 1/2-in. (38.1-mm) hose stations so that all portions of each floor level of the building are within 130 ft (39.7 m) of a hose connection provided with 1 1/2-in. (38.1-mm) hose or within 120 ft (36.6 m) of a hose connection provided with less than 1 1/2-in. (38.1-mm) hose. Distances shall be measured along a path of travel originating at the hose connection.

**5-3.4 Class III Systems.** Class III systems shall be provided with hose connections as required for both Class I and Class II systems.

**5-4 Number of Standpipes.** Separate standpipes shall be provided in each required exit stairway.

**5-5 Interconnection of Standpipes.** Where two or more standpipes are installed in the same building or section of building, they shall be interconnected at the bottom. Where standpipes are supplied by tanks located at the top of the building or zone, they also shall be interconnected at the top; in such cases, check valves shall be installed at the base of each standpipe to prevent circulation.

### 5-6 Minimum Sizes for Standpipes.

**5-6.1** Class I and Class III standpipes shall be at least 4 in. (102 mm) in size.

**5-6.2** Standpipes that are part of a combined system shall be at least 6 in. (152 mm) in size.

*Exception:* In fully sprinklered buildings having a combined standpipe system that is hydraulically calculated, the minimum standpipe size is 4 in. (102 mm).

**5-7\* Minimum Pressure for System Design and Sizing of Pipe.** Standpipe systems shall be designed so that the system demand can be supplied by both the attached water supply, where required, and fire department connections. The authority having jurisdiction shall be consulted regarding the water supply available from a fire department pumper. (*Also see NFPA 1901, Standard for Pumper Fire Apparatus.*)

Standpipe systems shall be one of the following:

- (a) Hydraulically designed to provide the required water-flow rate at a minimum residual pressure of 100 psi (6.9 bars) at the outlet of the hydraulically most remote 2 1/2-in. (63.5-mm) hose connection and 65 psi (4.5 bars) at the outlet of the hydraulically most remote 1 1/2-in. (38.1-mm) hose station; or

*Exception:* Where the authority having jurisdiction permits pressures lower than 100 psi (6.9 bars) for 2 1/2-in. (63.5-mm) hose connections, based on suppression tactics, the pressure shall be permitted to be reduced to not less than 65 psi (4.5 bars).

- (b) Sized in accordance with the pipe schedule in Table 5-7 to provide the required waterflow rate at a minimum residual pressure of 100 psi (6.9 bars) at the topmost 2 1/2-in. (63.5-mm) hose connection and 65 psi (4.5 bars) at the topmost 1 1/2-in. (38.1-mm) hose station. Pipe schedule designs

shall be limited to wet standpipes for buildings that are not defined as high-rise.

**Table 5-7 Pipe Schedule — Standpipes and Supply Piping Minimum Nominal Pipe Sizes in Inches**

Total Accumulated Flow		Total Distance of Piping from Farthest Outlet		
(gpm)	(L/min)	<50 ft (<15.2 m)	50–100 ft (15.2–30.5 m)	>100 ft (>30.5 m)
100	379	2	2 ½	3
101–500	382–1893	4	4	6
501–750	1896–2839	5	5	6
751–1250	2843–4731	6	6	6
1251 and over	4735	8	8	8

For SI units: 1 gpm = 3.785 L/min; 1 ft = 0.3048 m.

### 5-8\* Maximum Pressure for Hose Connections.

**5-8.1** Where the residual pressure at a 1½-in. (38.1-mm) outlet on a hose connection available for occupant use exceeds 100 psi (6.9 bars), an approved pressure regulating device shall be provided to limit the residual pressure at the flow required by Section 5-9 to 100 psi (6.9 bars).

**5-8.2** Where the static pressure at a hose connection exceeds 175 psi (12.1 bars), an approved pressure regulating device shall be provided to limit static and residual pressures at the outlet of the hose connection to 100 psi (6.9 bars) for 1½-in. (38.1-mm) hose connections available for occupant use and 175 psi (12.1 bars) for other hose connections. The pressure on the inlet side of the pressure regulating device shall not exceed the device's rated working pressure.

### 5-9 Minimum Flow Rates.

#### 5-9.1 Class I and Class III Systems.

**5-9.1.1\* Minimum Flow Rate.** For Class I and Class III systems, the minimum flow rate for the hydraulically most remote standpipe shall be 500 gpm (1893 L/min). The minimum flow rate for additional standpipes shall be 250 gpm (946 L/min) per standpipe, with the total not to exceed 1250 gpm (4731 L/min). For combined systems, see 5-9.1.3.

*Exception:* When the floor area exceeds 80,000 ft<sup>2</sup> (7432 m<sup>2</sup>), the second most remote standpipe shall be designed to accommodate 500 gpm (1893 L/min).

**5-9.1.2\* Hydraulic Calculation Procedure.** Hydraulic calculations and pipe sizes for each standpipe shall be based on providing 250 gpm (946 L/min) at the two hydraulically most remote hose connections on the standpipe and at the topmost outlet of each of the other standpipes at the minimum residual pressure required by Section 5-7. Common supply piping shall be calculated and sized to provide the required flow rate for all standpipes connected to such supply piping, with the total not to exceed 1250 gpm (4731 L/min).

#### 5-9.1.3\* Combined Systems.

**5-9.1.3.1\*** For a building protected throughout by an approved automatic sprinkler system, the system demand established by Section 5-7 and 5-9.1 also shall be permitted to serve the sprinkler system. A separate sprinkler demand shall not be required.

*Exception:* Where the sprinkler system water supply requirement, including the hose stream allowance as determined in accordance with NFPA 13, Standard for the Installation of Sprinkler Systems, exceeds the system demand established by Section 5-7 and 5-9.1, the larger of the two values shall be provided. The flow rate required for the standpipe demand of a combined system in a building protected throughout by an automatic sprinkler system shall not be required to exceed 1000 gpm (3785 L/min) unless required by the authority having jurisdiction.

**5-9.1.3.2** For a combined system in a building equipped with partial automatic sprinkler protection, the flow rate required by 5-9.1 shall be increased by an amount equal to the hydraulically calculated sprinkler demand or 150 gpm (568 L/min) for light hazard occupancies, or by 500 gpm (1893 L/min) for ordinary hazard occupancies, whichever is less.

**5-9.1.3.3** Where an existing standpipe system having standpipes with a minimum diameter of 4 in. (102 mm) is to be utilized to supply a new retrofit sprinkler system, the water supply required by 5-9.1 shall not be required to be provided by automatic or semiautomatic means if approved by the authority having jurisdiction, provided that the water supply is adequate to supply the hydraulic demand of the sprinkler system.

#### 5-9.2 Class II Systems.

**5-9.2.1 Minimum Flow Rate.** For Class II systems, the minimum flow rate for the hydraulically most remote standpipe shall be 100 gpm (379 L/min). Additional flow shall not be required where more than one standpipe is provided.

**5-9.2.2 Hydraulic Calculation Procedure.** Hydraulic calculations and pipe sizes for each standpipe shall be based on providing 100 gpm (379 L/min) at the hydraulically most remote hose connection on the standpipe at the minimum residual pressure required by Section 5-7. Common supply piping serving multiple standpipes shall be calculated and sized to provide 100 gpm (379 L/min).

### 5-10 Equivalent Pipe Lengths of Valves and Fittings for Hydraulically Designed Systems.

**5-10.1 General.** Table 5-10.1 shall be used to determine the equivalent length of pipe for fittings and devices unless the manufacturer's test data indicate that other factors are appropriate. For saddle-type fittings having friction loss greater than that shown in Table 5-10.1, the increased friction loss shall be included in the hydraulic calculations.

**5-10.2 Adjustments.** Table 5-10.1 shall be used only where the Hazen-Williams C factor is 120. For other values of C, the values in Table 5-10.1 shall be multiplied by the factors indicated in Table 5-10.2(a). Table 5-10.2(b) indicates typical C factors for commonly used piping materials.

*Exception:* The authority having jurisdiction shall be permitted to consider other C values.

Table 5-10.1 Equivalent Pipe Length Chart

Fittings and Valves	Fittings and Valves Expressed in Equivalent Feet of Pipe													
	3/4 in.	1 in.	1 1/4 in.	1 1/2 in.	2 in.	2 1/2 in.	3 in.	3 1/2 in.	4 in.	5 in.	6 in.	8 in.	10 in.	12 in.
45-degree elbow	1	1	1	2	2	3	3	3	4	5	7	9	11	13
90-degree standard elbow	2	2	3	4	5	6	7	8	10	12	14	18	22	27
90-degree long turn elbow	1	2	2	2	3	4	5	5	6	8	9	13	16	18
Tee or cross (flow turned 90-degree)	3	5	6	8	10	12	15	17	20	25	30	35	50	60
Butterfly valve	-	-	-	-	6	7	10	-	12	9	10	12	19	21
Gate valve	-	-	-	-	1	1	1	1	2	2	3	4	5	6
Swing check*	-	5	7	9	11	14	16	19	22	27	32	45	55	65
Globe valve	-	-	-	46	-	70	-	-	-	-	-	-	-	-
Angle valve	-	-	-	20	-	31	-	-	-	-	-	-	-	-

For SI units: 1 in. = 25.4 mm.

\*Due to the variations in design of swing check valves, the pipe equivalents indicated in this table are considered to be average.

Table 5-10.2(a) Adjustment Factors for C Values

Value of C	100	130	140	150
Multiplying Factor	0.713	1.16	1.33	1.51

Table 5-10.2(b) Hazen-Williams C Values

Pipe or Tube	C Value
Unlined cast or ductile iron	100
Black steel (dry systems, including preaction)	100
Black steel (wet systems, including deluge)	120
Galvanized (all)	120
Plastic (listed—all)	150
Cement-lined cast or ductile iron	140
Copper tube or stainless steel	150

### 5-11\* Drains and Test Riser.

**5-11.1** A permanently installed 3-in. (76-mm) drain riser shall be provided adjacent to each standpipe equipped with pressure regulating devices to facilitate tests of each device. The riser shall be equipped with a 3-in. × 2 1/2-in. (76-mm × 63.5-mm) tee with an internal threaded swivel fitting having National Hose Standard threads, as specified in NFPA 1963, *Standard for Fire Hose Connections*, with a plug, located on at least every other floor.

*Exception:* Where local fire department hose threads do not conform to NFPA 1963, the authority having jurisdiction shall designate the hose threads to be used.

**5-11.2** Each standpipe shall be provided with a means of draining. A drain valve and piping, located at the lowest point of the standpipe piping downstream of the isolation valve, shall be arranged to discharge water at an approved location. Sizing shall be as specified in Table 5-11.2.

Table 5-11.2 Sizing for Standpipe Drains

Standpipe Size	Size of Drain Connection
Up to 2 in.	3/4 in. or larger
2 1/2 in., 3 in., or 3 1/2 in.	1 1/4 in. or larger
4 in. or larger	2 in. only

### 5-12\* Fire Department Connections.

**5-12.1** One or more fire department connections shall be provided for each zone of each Class I or Class III standpipe system.

*Exception:* The high zone fire department connection(s) shall not be required to be provided where 7-4.3 applies.

**5-12.2** High-rise buildings shall have at least two remotely located fire department connections for each zone.

*Exception:* A single connection for each zone shall be permitted where acceptable to the fire department.

## Chapter 6 Plans and Calculations

**6-1\* Plans and Specifications.** Plans accurately showing the details and arrangement of the standpipe system shall be furnished to the authority having jurisdiction prior to the installation of the system. Such plans shall be clear, legible, and drawn to scale. The drawings shall show the location, arrangement, water supply, equipment, and all other details necessary to establish compliance with this standard.

The plans shall include specifications covering the character of materials used and shall describe all system components. The plans shall include an elevation diagram.

**6-2 Hydraulic Calculations.** Where standpipe system piping is sized by hydraulic calculations, a complete set of calculations shall be submitted with the plans.

## Chapter 7 Water Supplies

### 7-1\* Required Water Supply.

**7-1.1** Automatic and semiautomatic standpipe systems shall be attached to an approved water supply capable of supplying the system demand. Manual standpipe systems shall have an approved water supply accessible to a fire department pumper.

A single automatic or semiautomatic water supply shall be permitted where it is capable of supplying the system demand for the required duration.

*Exception:* Where a secondary water supply is required by 7-4.3.

**7-1.2\*** Water supplies from the following sources shall be permitted:

- (a) A public waterworks system where pressure and flow rate are adequate;
- (b) Automatic fire pumps connected to an approved water source in accordance with NFPA 20, *Standard for the Installation of Centrifugal Fire Pumps*;
- (c) Manually controlled fire pumps in combination with pressure tanks;
- (d) Pressure tanks installed in accordance with NFPA 22, *Standard for Water Tanks for Private Fire Protection*;
- (e) Manually controlled fire pumps operated by remote control devices at each hose station;
- (f) Gravity tanks installed in accordance with NFPA 22, *Standard for Water Tanks for Private Fire Protection*.

**7-2 Minimum Supply for Class I and Class III Systems.** The water supply shall be sufficient to provide the system demand established by Section 5-7 and 5-9.1 for at least 30 minutes.

**7-3 Minimum Supply for Class II Systems.** The minimum supply for Class II systems shall be sufficient to provide the system demand established by Section 5-7 and 5-9.2 for at least 30 minutes.

**7-4 Standpipe System Zones.** Each zone requiring pumps shall be provided with a separate pump. This shall not preclude the use of pumps arranged in series.

**7-4.1** Where pumps supplying two or more zones are located at the same level, each zone shall have separate and direct supply piping of a size not smaller than the standpipe that it serves. Zones with two or more standpipes shall have at least

two direct supply pipes of a size not smaller than the largest standpipe that they serve.

**7-4.2** Where the supply for each zone is pumped from the next lower zone, and the standpipe or standpipes in the lower zone are used to supply the higher zone, such standpipes shall comply with the provisions for supply lines in 7-4.1. At least two lines shall be provided between zones; one of these lines shall be arranged so that the supply can be automatically delivered from the lower to the higher zone.

**7-4.3** For systems with two or more zones in which portions of the second and higher zones cannot be supplied using the residual pressure required by Section 5-7 by means of fire department pumpers through a fire department connection, an auxiliary means of supply shall be provided. This means shall be in the form of high-level water storage with additional pumping equipment or other means acceptable to the authority having jurisdiction.

## Chapter 8 System Acceptance

### 8-1\* General.

**8-1.1** All new systems shall be tested prior to the occupancy of the building. Existing standpipe systems that are to be utilized as standpipes for a combination system in the retrofit of a new sprinkler system shall be tested in accordance with Section 8-4.

**8-1.2** The installing contractor shall complete and sign the appropriate Contractor's Material and Test Certificate(s). [See *Figures 8-1.2(a) and (b).*]

<b>Contractor's Material and Test Certificate for Aboveground Piping</b> Standpipe System NFPA 14	
<b>PROCEDURE</b> Upon completion of work, inspection and tests shall be made by the contractor's representative and witnessed by an owner's representative. All defects shall be corrected and system left in service before contractor's personnel finally leave the job.  A certificate shall be filled out and signed by both representatives. Copies shall be prepared for approving authorities, owners, and contractor. It is understood the owner's representative's signature in no way prejudices any claim against contractor for faulty material, poor workmanship, or failure to comply with approving authority's requirements or local ordinances.	
PROPERTY NAME	DATE
PROPERTY ADDRESS	
PLANS	ACCEPTED BY APPROVING AUTHORITIES (NAMES)
	ADDRESS
	INSTALLATION CONFORMS TO ACCEPTED PLANS <input type="checkbox"/> YES <input type="checkbox"/> NO EQUIPMENT USED IS APPROVED OR LISTED <input type="checkbox"/> YES <input type="checkbox"/> NO IF NO, EXPLAIN DEVIATIONS
TYPE OF SYSTEM	AUTOMATIC-DRY <input type="checkbox"/> YES
	AUTOMATIC-WET <input type="checkbox"/> YES
	SEMI-AUTOMATIC-DRY <input type="checkbox"/> YES
	MANUAL-DRY <input type="checkbox"/> YES
	MANUAL-WET <input type="checkbox"/> YES
	COMBINATION STANDPIPE/SPRINKLER <input type="checkbox"/> YES
	OTHER, IF YES EXPLAIN <input type="checkbox"/> YES
WATER SUPPLY DATA USED FOR DESIGN AND AS SHOWN ON PLANS	FIRE PUMP DATA MANUFACTURER _____ MODEL _____ TYPE: <input type="checkbox"/> ELECTRIC <input type="checkbox"/> DIESEL <input type="checkbox"/> OTHER EXPLAIN _____ RATED GPM _____ RATED PSI _____ SHUT-OFF PSI _____
WATER SUPPLY SOURCE CAPACITY, GALLONS	PUBLIC WATER-WORKS SYSTEM <input type="checkbox"/> STORAGE TANK <input type="checkbox"/> GRAVITY TANK <input type="checkbox"/> OPEN RESERVOIR <input type="checkbox"/> OTHER <input type="checkbox"/> EXPLAIN
IF PUBLIC WATER-WORKS SYSTEM:	STATIC PSI _____ RESIDUAL PSI _____ FLOW IN _____ GPM
HAVE COPIES OF THE FOLLOWING BEEN LEFT ON THE PREMISES?	<input type="checkbox"/> SYSTEM COMPONENTS INSTRUCTIONS <input type="checkbox"/> CARE AND MAINTENANCE OF SYSTEM <input type="checkbox"/> NFPA 25 <input type="checkbox"/> COPY OF ACCEPTED PLANS <input type="checkbox"/> HYDRAULIC DATA/CALCULATIONS
SUPPLIES BUILDING(S)	MAIN WATER FLOW SHUT-OFF LOCATION _____ NUMBER OF STANDPIPE RISERS _____ DO ALL STANDPIPE RISERS HAVE BASE OF RISER SHUT-OFF VALVES? <input type="checkbox"/> YES <input type="checkbox"/> NO
VALVE SUPERVISION	LOCKED OPEN <input type="checkbox"/> SEALED AND TAG <input type="checkbox"/> TAMPER PROOF SWITCH <input type="checkbox"/> OTHER <input type="checkbox"/> IF OTHER, EXPLAIN _____
PIPE AND FITTINGS	TYPE OF PIPE _____ TYPE OF FITTINGS _____
BACKFLOW PREVENTOR	A) DOUBLE CHECK ASSEMBLY <input type="checkbox"/> SIZE _____ MAKE AND MODEL _____ B) REDUCED PRESSURE DEVICE <input type="checkbox"/>

Figure 8-1.2(a) Sample contractor's material and test certificate for underground piping.

<b>CONTROL VALVE DEVICE</b>						
TYPE	SIZE	MAKE	MODEL			
TIME TO TRIP THROUGH REMOTE HOSE VALVE _____ MIN _____ SEC    WATER PRESSURE _____ AIR PRESSURE _____ TIME WATER REACHED REMOTE HOSE VALVE OUTLET _____ MIN _____ SEC    TRIP POINT AIR PRESSURE _____ PSI ALARM OPERATED PROPERLY <input type="checkbox"/> YES <input type="checkbox"/> NO    IF NO, EXPLAIN _____						
TIME WATER REACHED REMOTE HOSE VALVE OUTLET _____ MIN _____ SEC HYDRAULIC ACTIVATION <input type="checkbox"/> YES ELECTRIC ACTIVATION <input type="checkbox"/> YES PNEUMATIC ACTIVATION <input type="checkbox"/> YES MAKE AND MODEL OF ACTIVATION DEVICE _____ EACH ACTIVATION DEVICE TESTED <input type="checkbox"/> YES <input type="checkbox"/> NO    IF NO, EXPLAIN _____						
EACH ACTIVATION DEVICE OPERATED PROPERLY <input type="checkbox"/> YES <input type="checkbox"/> NO    IF NO, EXPLAIN _____						
<b>PRESSURE REGULATING DEVICE</b>						
LOCATION & FLOOR	MODEL	NONFLOWING (PSI)		FLOWING (PSI)		GPM
		INLET	OUTLET	INLET	OUTLET	
ALL HOSE VALVES ON SYSTEM OPERATED PROPERLY <input type="checkbox"/> YES <input type="checkbox"/> NO    IF NO, EXPLAIN _____						

Figure 8-1.2(a) (continued).

TEST DESCRIPTION	HYDROSTATIC: HYDROSTATIC TESTS SHALL BE MADE AT NOT LESS THAN 200 PSI (13.6 BARS) FOR TWO HOURS OR 50 PSI (3.4 BARS) ABOVE STATIC PRESSURE IN EXCESS OF 150 PSI (10.2 BARS) FOR TWO HOURS. DIFFERENTIAL DRY-PIPE VALVE CLAPPERS SHALL BE LEFT OPEN DURING TEST TO PREVENT DAMAGE. ALL ABOVEGROUND PIPING LEAKAGE SHALL BE STOPPED. PNEUMATIC: ESTABLISH 40 PSI (2.7 BARS) AIR PRESSURE AND MEASURE DROP WHICH SHALL NOT EXCEED 1½ PSI (0.1 BARS) IN 24 HOURS. TEST PRESSURE TANKS AT NORMAL WATER LEVEL AND AIR PRESSURE AND MEASURE AIR PRESSURE DROP WHICH SHALL NOT EXCEED 1½ PSI (0.1 BARS) IN 24 HOURS.		
TESTS	ALL PIPING HYDROSTATICALLY TESTED AT _____ PSI FOR _____ HRS. DRY PIPING PNEUMATICALLY TESTED <input type="checkbox"/> YES <input type="checkbox"/> NO EQUIPMENT OPERATES PROPERLY <input type="checkbox"/> YES <input type="checkbox"/> NO		IF NO, STATE REASON
	DO YOU CERTIFY AS THE STANDPIPE CONTRACTOR THAT ADDITIVES AND CORROSIVE CHEMICALS, SODIUM SILICATE OR DERIVATIVES OF SODIUM SILICATE, BRINE, OR OTHER CORROSIVE CHEMICALS WERE NOT USED FOR TESTING SYSTEMS OR STOPPING LEAKS? <input type="checkbox"/> YES <input type="checkbox"/> NO		
	DRAIN TEST	READING OF GAUGE LOCATED NEAR WATER SUPPLY TEST CONNECTION: _____ PSI	RESIDUAL PRESSURE WITH VALVE IN TEST CONNECTION OPEN WIDE _____ PSI
	UNDERGROUND MAINS AND LEAD IN CONNECTIONS TO SYSTEM RISERS FLUSHED BEFORE CONNECTION MADE TO STANDPIPE PIPING. VERIFIED BY COPY OF THE U FORM NO. 85B <input type="checkbox"/> YES <input type="checkbox"/> NO OTHER EXPLAIN FLUSHED BY INSTALLER OF UNDERGROUND STANDPIPE PIPING <input type="checkbox"/> YES <input type="checkbox"/> NO		
BLANK TESTING	NUMBER USED	LOCATIONS	NUMBER REMOVED
WELDING	WELDED PIPING <input type="checkbox"/> YES <input type="checkbox"/> NO		
	IF YES . . .		
	DO YOU CERTIFY AS THE STANDPIPE CONTRACTOR THAT WELDING PROCEDURES COMPLY WITH THE REQUIREMENTS OF AT LEAST AWS D10.9, LEVEL AR-3 <input type="checkbox"/> YES <input type="checkbox"/> NO DO YOU CERTIFY THAT THE WELDING WAS PERFORMED BY WELDERS QUALIFIED IN COMPLIANCE WITH THE REQUIREMENTS OF AT LEAST AWS D10.9, LEVEL AR-3 <input type="checkbox"/> YES <input type="checkbox"/> NO DO YOU CERTIFY THAT WELDING WAS CARRIED OUT IN COMPLIANCE WITH A DOCUMENTED QUALITY CONTROL PROCEDURE TO INSURE THAT ALL DISCS ARE RETRIEVED, THAT OPENINGS IN PIPING ARE SMOOTH, THAT SLAG AND OTHER WELDING RESIDUE ARE REMOVED, AND THE THE INTERNAL DIAMETERS OF PIPING ARE NOT PENETRATED <input type="checkbox"/> YES <input type="checkbox"/> NO		
CUTOUTS (DISCS)	DO YOU CERTIFY THAT YOU HAVE A CONTROL FEATURE TO INSURE THAT ALL CUTOUTS (DISCS) ARE RETRIEVED? <input type="checkbox"/> YES <input type="checkbox"/> NO		
HYDRAULIC DATA NAMEPLATE	NAME PLATE PROVIDED <input type="checkbox"/> YES <input type="checkbox"/> NO IF NO, EXPLAIN		
REMARKS	DATE LEFT IN SERVICE WITH ALL CONTROL VALVES OPEN:		
NAME OF SPRINKLER/STANDPIPE CONTRACTOR	NAME OF CONTRACTOR _____ ADDRESS _____ STATE LICENSE NUMBER (IF APPLICABLE) _____		
SYSTEM OPERATING TEST WITNESSED BY	FOR PROPERTY OWNER _____ TITLE _____ DATE _____ FOR SPRINKLER/STANDPIPE CONTRACTOR _____ TITLE _____ DATE _____ FOR APPROVING AUTHORITIES _____ TITLE _____ DATE _____		
ADDITIONAL EXPLANATION AND NOTES			

Figure 8-1.2(a) (continued).

Contractor's Material and Test Certificate for <b>U</b> nderground Piping			
<b>PROCEDURE</b> Upon completion of work, inspection and tests shall be made by the contractor's representative and witnessed by an owner's representative. All defects shall be corrected and system left in service before contractor's personnel finally leave the job.  A certificate shall be filled out and signed by both representatives. Copies shall be prepared for approving authorities, owners, and contractor. It is understood the owner's representative's signature in no way prejudices any claim against contractor for faulty material, poor workmanship, or failure to comply with approving authority's requirements or local ordinances.			
PROPERTY NAME			DATE
PROPERTY ADDRESS			
PLANS	ACCEPTED BY APPROVING AUTHORITIES (NAMES)		
	ADDRESS		
	INSTALLATION CONFORMS TO ACCEPTED PLANS		<input type="checkbox"/> YES <input type="checkbox"/> NO
	EQUIPMENT USED IS APPROVED IF NO, STATE DEVIATIONS		<input type="checkbox"/> YES <input type="checkbox"/> NO
INSTRUCTIONS	HAS PERSON IN CHARGE OF FIRE EQUIPMENT BEEN INSTRUCTED AS TO LOCATION OF CONTROL VALVES AND CARE AND MAINTENANCE OF THIS NEW EQUIPMENT? IF NO, EXPLAIN		<input type="checkbox"/> YES <input type="checkbox"/> NO
	HAVE COPIES OF APPROPRIATE INSTRUCTIONS AND CARE AND MAINTENANCE CHARTS BEEN LEFT ON PREMISES? IF NO, EXPLAIN		<input type="checkbox"/> YES <input type="checkbox"/> NO
LOCATION	SUPPLIES BUILDINGS		
UNDERGROUND PIPES AND JOINTS	PIPE TYPES AND CLASS		TYPE JOINT
	PIPE CONFORMS TO _____ STANDARD		<input type="checkbox"/> YES <input type="checkbox"/> NO
	FITTINGS CONFORM TO _____ STANDARD IF NO, EXPLAIN		<input type="checkbox"/> YES <input type="checkbox"/> NO
	JOINTS NEEDING ANCHORAGE CLAMPED, STRAPPED, OR BLOCKED IN ACCORDANCE WITH _____ STANDARD IF NO, EXPLAIN		<input type="checkbox"/> YES <input type="checkbox"/> NO
TEST DESCRIPTION	<b>FLUSHING:</b> Flow the required rate until water is clear as indicated by no collection of foreign material in burlap bags at outlets such as hydrants and blow-offs. Flush at flows not less than 390 GPM (1476 L/min) for 4-inch pipe, 880 GPM (3331 L/min) for 6-inch pipe, 1560 GPM (5905 L/min) for 8-inch pipe, 2440 GPM (9235 L/min) for 10-inch pipe, and 3520 GPM (13323 L/min) for 12-inch pipe. When supply cannot produce stipulated flow rates, obtain maximum available. <b>HYDROSTATIC:</b> Hydrostatic tests shall be made at not less than 200 psi (13.8 bars) for two hours or 50 psi (3.4 bars) above static pressure in excess of 150 psi (10.3 bars) for two hours. <b>LEAKAGE:</b> New pipe laid with rubber gasketed joints shall, if the workmanship is satisfactory, have little or no leakage at the joints. The amount of leakage at the joints shall not exceed 2 qts. per hr. (1.89 L/h) per 100 joints irrespective of pipe diameter. The leakage shall be distributed over all joints. If such leakage occurs at a few joints the installation shall be considered unsatisfactory and necessary repairs made. The amount of allowable leakage specified above may be increased by 1 fl oz per in. valve diameter per hr. (30 mL/25 mm/h) for each metal seated valve isolating the test section. If dry barrel hydrants are tested with the main valve open, so the hydrants are under pressure, an additional 5 oz per minute (150 mL/min) leakage is permitted for each hydrant.		
FLUSHING TESTS	NEW UNDERGROUND PIPING FLUSHED ACCORDING TO _____ STANDARD BY (COMPANY) IF NO, EXPLAIN		<input type="checkbox"/> YES <input type="checkbox"/> NO
	HOW FLUSHING FLOW WAS OBTAINED <input type="checkbox"/> PUBLIC WATER <input type="checkbox"/> TANK OR RESERVOIR <input type="checkbox"/> FIRE PUMP		THROUGH WHAT TYPE OPENING <input type="checkbox"/> HYDRANT BUTT <input type="checkbox"/> OPEN PIPE
	LEAD-INS FLUSHED ACCORDING TO _____ STANDARD BY (COMPANY) IF NO, EXPLAIN		<input type="checkbox"/> YES <input type="checkbox"/> NO
	HOW FLUSHING FLOW WAS OBTAINED <input type="checkbox"/> PUBLIC WATER <input type="checkbox"/> TANK OR RESERVOIR <input type="checkbox"/> FIRE PUMP		<input type="checkbox"/> Y CONN. TO FLANGE <input type="checkbox"/> OPEN PIPE & SPIGOT

Figure 8-1.2(b) Sample contractor's material and test certificate for underground piping.



HYDROSTATIC TEST	ALL NEW UNDERGROUND PIPING HYDROSTATICALLY TESTED AT _____ PSI FOR _____ HOURS		JOINTS COVERED <input type="checkbox"/> YES <input type="checkbox"/> NO
LEAKAGE TEST	TOTAL AMOUNT OF LEAKAGE MEASURED _____ GALS. _____ HOURS		
	ALLOWABLE LEAKAGE _____ GALS. _____ HOURS		
HYDRANTS	NUMBER INSTALLED	TYPE AND MAKE	ALL OPERATE SATISFACTORILY <input type="checkbox"/> YES <input type="checkbox"/> NO
CONTROL VALVES	WATER CONTROL VALVES LEFT WIDE OPEN IF NO, STATE REASON		<input type="checkbox"/> YES <input type="checkbox"/> NO
	HOSE THREADS OF FIRE DEPARTMENT CONNECTIONS AND HYDRANTS INTERCHANGEABLE WITH THOSE OF FIRE DEPARTMENT ANSWERING ALARM		<input type="checkbox"/> YES <input type="checkbox"/> NO
REMARKS	DATE LEFT IN SERVICE		
SIGNATURES	NAME OF INSTALLING CONTRACTOR		
	TESTS WITNESSED BY		
	FOR PROPERTY OWNER (SIGNED)	TITLE	DATE
	FOR INSTALLING CONTRACTOR (SIGNED)	TITLE	DATE
ADDITIONAL EXPLANATION AND NOTES			

Figure 8-1.2(b) (continued).

**8-2 Flushing of Piping.**

**8-2.1** Underground piping supplying the system shall be flushed in accordance with NFPA 24, *Standard for the Installation of Private Fire Service Mains and Their Appurtenances*.

**8-2.2** Piping between the fire department connection and the check valve in the inlet pipe shall be flushed with a sufficient volume of water in order to remove any construction debris and trash accumulated in the piping prior to the completion of the system and prior to the installation of the fire department connection.

**8-3 Hose Threads.** All hose connection and fire department connection threads shall be tested to verify their compatibility with threads used by the local fire department. The test shall consist of threading coupling samples, caps, or plugs onto the installed devices.

**8-4 Hydrostatic Tests.**

**8-4.1\* General.** All new systems, including yard piping and fire department connections, shall be tested hydrostatically at not less than 200 psi (13.8 bars) pressure for 2 hours, or at 50 psi (3.5 bars) in excess of the maximum pressure where the maximum pressure is in excess of 150 psi (10.3 bars). The hydrostatic test pressure shall be measured at the low elevation point of the individual system or zone being tested. The inside standpipe system piping shall show no leakage. Underground

pipe shall be tested in accordance with NFPA 24, *Standard for the Installation of Private Fire Service Mains and Their Appurtenances*.

*Exception:* Where cold weather prevents testing with water, an interim air test shall be permitted to be conducted prior to the standard hydrostatic test. An air pressure leakage test at 40 psi (2.8 bars) shall be conducted for 24 hours. Any leakage that results in a loss of pressure in excess of 11/2 psi (0.1 bars) during a continuous 24-hour period shall be corrected.

**8-4.2 Fire Department Connection.** Piping between the fire department connection and the check valve in the inlet pipe shall be tested hydrostatically in the same manner as the balance of the system.

**8-4.3 Existing Systems.** Where an existing standpipe system, including yard piping and fire department connection, is modified, the new piping shall be tested in accordance with 8-4.1.

**8-4.4 Protection from Freezing.** During testing, care shall be taken to ensure that no portion of the piping is subject to freezing during cold weather.

**8-4.5 Gauges.** During the hydrostatic test, the pressure gauge at the top of each standpipe shall be observed and the pressure recorded.

**8-4.6 Water Additives.** Additives, corrosive chemicals such as sodium silicate or derivatives of sodium silicate, brine, or other chemicals shall not be used while hydrostatically testing systems or for stopping leaks.

#### 8-5 Flow Tests.

**8-5.1\*** The water supply shall be tested to verify compliance with the design. This test shall be conducted by flowing water from the hydraulically most remote hose connections.

**8-5.2** For a manual standpipe, a fire department pumper or portable pump of adequate capacity (i.e., required flow and pressure) shall be used to verify the system design by pumping into the fire department connection.

**8-5.3** A flow test shall be conducted at each roof outlet to verify that the required pressure is available at the required flow.

**8-5.4** The filling arrangement for suction tanks shall be verified by shutting down all supplies to the tank, draining the tank to below the designated low water level, and then opening the supply valve to ensure operation of its automatic features.

**8-5.5 Pressure Regulating Devices.** Each pressure regulating device shall be tested to verify that the installation is correct, that the device is operating properly, and that the inlet and outlet pressures at the device are in accordance with the design. Static and residual inlet pressure and static and residual outlet pressure and flow shall be recorded on the contractor's test certificate.

**8-5.6 Main Drain Flow Test.** The main drain valve shall be opened and shall remain open until the system pressure stabilizes. The static and residual pressure shall be recorded on the contractor's test certificate.

**8-5.7 Testing of Automatic and Semiautomatic Dry Systems.** Automatic and semiautomatic dry systems shall be tested by initiating a flow of water from the hydraulically most remote hose connection. The system shall deliver a minimum of 250 gpm (946 L/min) at the hose connection within 3 minutes of opening the hose valve. Each remote control device for operating a semiautomatic system shall be tested in accordance with the manufacturer's instructions.

**8-5.8 Systems Having Pumps.** Where pumps are part of the water supply for a standpipe system, testing shall be conducted while the pumps are operating.

**8-6 Manual Valve Test.** Each valve intended to be manually opened or closed shall be operated by turning the handwheel crank or wrench for its full range and returning it to its normal position. Hose valve caps shall be tightened sufficiently to avoid leaking during the test and removed after the test to drain water and relieve pressure.

**8-7 Alarm and Supervision Tests.** Each alarm and supervisory device provided shall be tested in accordance with NFPA 72, *National Fire Alarm Code*.

**8-8 Instructions.** The installing contractor shall provide the owner with the following:

(a) All literature and instructions provided by the manufacturer describing the proper operation and maintenance of equipment and devices installed;

(b) A copy of NFPA 25, *Standard for the Inspection, Testing, and Maintenance of Water-Based Fire Protection Systems*.

**8-9 Signs.** The installation of signs required by this standard shall be verified.

## Chapter 9 Buildings under Construction

**9-1 General.** Where required by the authority having jurisdiction, a standpipe system, either temporary or permanent, shall be provided in buildings under construction in accordance with this chapter.

**9-2 Fire Department Connections.** The standpipes shall be provided with conspicuously marked and readily accessible fire department connections on the outside of the building at the street level.

**9-3 Other System Features.** Pipe sizes, hose connections, hose, water supply, and other details for new construction shall be in accordance with this standard.

**9-4 Support of Piping.** Standpipes shall be supported and restrained securely at each alternate floor.

**9-5\* Hose Connections.** At least one hose connection shall be provided at each floor level. Hose valves shall be kept closed at all times and guarded against mechanical injury.

**9-6\* Extension of System Piping.** Standpipes shall be extended upward for each story and securely capped at the top.

**9-7 Temporary Installations.** Temporary standpipes shall remain in service until the permanent standpipe is complete. Where temporary standpipes normally contain water, the piping shall be protected against freezing.

**9-8 Timing of Water Supply Installation.** Where construction reaches a height at which public waterworks system pressure is no longer adequate, temporary or permanent fire pumps shall be installed to provide protection to the uppermost level or to the height required by the authority having jurisdiction.

*Exception: Where local fire department pumping apparatus is deemed by the authority having jurisdiction as adequate for the standpipe pressure required.*

**9-9 Protection of Hose Connections and Fire Department Connections.** Threaded caps and plugs shall be installed on fire department connections and hose connections. Fire department connections and hose connections shall be protected against physical damage.

## Chapter 10 Referenced Publications

**10-1** The following documents or portions thereof are referenced within this standard and shall be considered part of the requirements of this document. The edition indicated for each reference is the current edition as of the date of the NFPA issuance of this document.

**10-1.1 NFPA Publications.** National Fire Protection Association, 1 Batterymarch Park, P.O. Box 9101, Quincy, MA 02269-9101.

NFPA 13, *Standard for the Installation of Sprinkler Systems*, 1994 edition.

NFPA 20, *Standard for the Installation of Centrifugal Fire Pumps*, 1993 edition.

NFPA 22, *Standard for Water Tanks for Private Fire Protection*, 1996 edition.

NFPA 24, *Standard for the Installation of Private Fire Service Mains and Their Appurtenances*, 1995 edition.

NFPA 25, *Standard for the Inspection, Testing, and Maintenance of Water-Based Fire Protection Systems*, 1995 edition.

NFPA 51B, *Standard for Fire Prevention in Use of Cutting and Welding Processes*, 1994 edition.

NFPA 72, *National Fire Alarm Code*, 1993 edition.

NFPA 1963, *Standard for Fire Hose Connections*, 1993 edition.

## 10-1.2 Other Publications.

**10-1.2.1 ANSI Publications.** American National Standards Institute, Inc., 1430 Broadway, New York, NY 10018.

ANSI B1.20.1, *Pipe Threads, General Purpose (Inch)*, 1983.

ANSI B16.1, *Cast Iron Pipe Flanges and Flanged Fittings*, 1989.

ANSI B16.3, *Malleable Iron Threaded Fittings*, 1992.

ANSI B16.4, *Gray Iron Threaded Fittings*, 1992.

ANSI B16.5, *Pipe Flanges and Flanged Fittings*, 1988.

ANSI B16.9, *Factory-Made Wrought Steel Butt Welding Fittings*, 1993.

ANSI B16.11, *Forged Fittings, Socket-Welding and Threaded*, 1991.

ANSI B16.18, *Cast Copper Alloy Solder Joint Pressure Fittings*, 1984.

ANSI B16.22, *Wrought Copper and Copper Alloy Solder Joint Pressure Fittings*, 1989.

ANSI B16.25, *Butt Welding Ends*, 1992.

ANSI B36.10M, *Welded and Seamless Wrought Steel Pipe*, 1985.

**10-1.2.2 ASTM Publications.** American Society for Testing and Materials, 1916 Race Street, Philadelphia, PA 19103.

ASTM A 53, *Standard Specification for Pipe, Steel, Black and Hot-Dipped, Zinc-Coated, Welded and Seamless*, 1994.

ASTM A 135, *Standard Specification for Electric-Resistance-Welded Steel Pipe*, 1993.

ASTM A 234, *Standard Specification for Piping Fittings of Wrought Carbon Steel and Alloy Steel for Moderate and Elevated Temperatures*, 1995.

ASTM A 795, *Standard Specification for Black and Hot-Dipped Zinc-Coated (Galvanized) Welded and Seamless Steel Pipe for Fire Protection Use*, 1993.

ASTM B 75, *Standard Specification for Seamless Copper Tube*, 1993.

ASTM B 88, *Standard Specification for Seamless Copper Water Tube*, 1993.

ASTM B 251, *Standard Specification for General Requirements for Wrought Seamless Copper and Copper-Alloy Tube*, 1993.

**10-1.2.3 AWS Publications.** American Welding Society, 550 N. LeJeune Road, P.O. Box 351040, Miami, FL 33135.

AWS A5.8, *Specification for Filler Metals for Brazing and Braze Welding*, 1992.

AWS D10.9, *Specification for Qualification of Welding Procedures and Welders for Piping and Tubing*, 1980.

**10-1.2.4 AWWA Publications.** American Water Works Association, 6666 W. Quincy Avenue, Denver, CO 80235.

AWWA C104, *Cement-Mortar Lining for Ductile-Iron Pipe and Fittings for Water*, 1990.

AWWA C110, *Ductile-Iron and Gray-Iron Fittings, 3 in. Through 48 in. (75 mm Through 1200 mm) for Water and Other Liquids*, 1993.

AWWA C151, *Ductile-Iron Pipe, Centrifugally Cast, for Water or Other Liquids*, 1991.

## Appendix A Explanatory Material

*Appendix A is not a part of the requirements of this NFPA document but is included for informational purposes only. This appendix contains explanatory material, numbered to correspond with the applicable text paragraphs.*

**A-1.4 Approved.** The National Fire Protection Association does not approve, inspect, or certify any installations, procedures, equipment, or materials; nor does it approve or evaluate testing laboratories. In determining the acceptability of installations, procedures, equipment, or materials, the authority having jurisdiction may base acceptance on compliance with NFPA or other appropriate standards. In the absence of such standards, said authority may require evidence of proper installation, procedure, or use. The authority having jurisdiction may also refer to the listings or labeling practices of an organization concerned with product evaluations that is in a position to determine compliance with appropriate standards for the current production of listed items.

**A-1.4 Authority Having Jurisdiction.** The phrase “authority having jurisdiction” is used in NFPA documents in a broad manner, since jurisdictions and approval agencies vary, as do their responsibilities. Where public safety is primary, the authority having jurisdiction may be a federal, state, local, or other regional department or individual such as a fire chief; fire marshal; chief of a fire prevention bureau, labor department, or health department; building official; electrical inspector; or others having statutory authority. For insurance purposes, an insurance inspection department, rating bureau, or other insurance company representative may be the authority having jurisdiction. In many circumstances, the property owner or his or her designated agent assumes the role of the authority having jurisdiction; at government installations, the commanding officer or departmental official may be the authority having jurisdiction.

**A-1.4 Listed.** The means for identifying listed equipment may vary for each organization concerned with product evaluation, some of which do not recognize equipment as listed unless it is also labeled. The authority having jurisdiction should utilize the system employed by the listing organization to identify a listed product.

**A-1.4 Pressure Reducing Valve.** A pressure relief valve is not a pressure reducing valve and should not be used as such.


**A-2-1** The use of standard-weight valves and fittings ordinarily should be confined to the upper stories of very high buildings and to equipment in which the highest available pressures are less than 175 psi (12.1 bars).

**A-2-5.1** Many fire departments lay a hoseline from the pumper into the building and connect to an accessible valve outlet using a double female swivel where the building fire

department connections are inaccessible or inoperable. To pressurize the standpipe, the hose valve is opened and the engine pumps into the system.

If the standpipe is equipped with pressure reducing hose valves, the valve acts as a check valve, prohibiting pumping into the system when the valve is open.

A supplementary single-inlet fire department connection or hose valve with female threads at an accessible location on the standpipe allows pumping into that system.

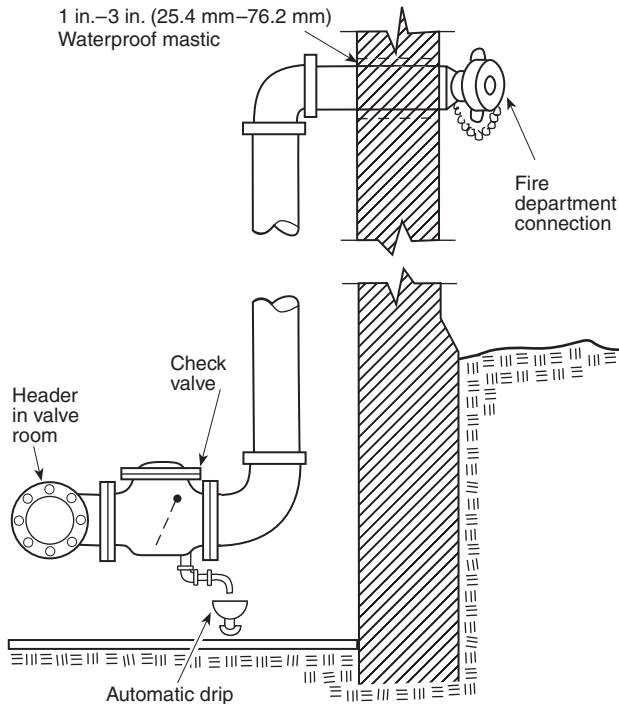

**Figure A-4-3** Typical fire department connection for wet standpipes.

**A-2-5.1.2** Where copper tube is installed in moist areas or other environments conducive to galvanic corrosion, copper hangers or ferrous hangers with an insulating material should be used.

**A-2-7.2** See NFPA 1961, *Standard for Fire Hose*.

The factors to be considered in selecting a rack or reel for storage of 1½-in. (38.1-mm) hose are the number of persons likely to be available to place the equipment into operation and the extent to which potential users are trained. With hose racks of the semiautomatic, or “one-person,” type, the hose valve first should be opened wide. The nozzle then should be grasped firmly and the hoselines drawn toward the fire. The water is automatically released as the last few feet of hose are pulled from the rack.

**A-2-9** See Figure A-4-3.

**A-2-9.2** See Sections 5-7 and 5-12 for design requirements.

**A-3-6** Additional pressure gauges located at the base of the standpipes might be desirable in some equipment, particularly in large plants and high buildings.

**A-3-7** Audible alarms are normally located on the outside of the building. Approved electric gong bells, horns, or sirens

located inside the building, or both inside and outside, are sometimes advisable.

**A-4-1** Connections from fire pumps and sources outside the building should be made at the base of the standpipes.

**A-4-1.2.1** Standpipes should not be placed in unsprinklered areas of combustible construction.

**A-4-2.5.2** Combined automatic sprinkler and standpipe risers should not be interconnected by sprinkler system piping.

**A-4-2.6.2** See NFPA 24, *Standard for the Installation of Private Fire Service Mains and Their Appurtenances*.

**A-4-3** See Figure A-4-3.

**A-4-3.5.4** The system designer should contact the authority having jurisdiction prior to establishing the location of the fire department connection. The location should be based on the requirements of the fire department.

**A-4-7** See Figure A-4-7.

Location of the two hydraulically most remote hose connections: \_\_\_\_\_

Design flow rate for the connections identified above: \_\_\_\_\_

Design residual inlet and outlet pressures for the connections identified above: \_\_\_\_\_

Design static pressure and the design system demand (i.e., flow and residual pressure) at the system control valve, or at the pump discharge flange where a pump is installed, and at each fire department connection: \_\_\_\_\_


**Figure A-4-7** System hydraulic information sign.

**A-5-1** The building height determines the number of vertical zones. The area of a floor or fire area and exit locations, as well as the occupancy classification, determine the number and locations of hose connections. Local building codes influence types of systems, classes of systems, and locations of hose connections. Pipe sizing is dependent on the number of hose connections flowing, the quantity of water flowed, the required residual pressure, and the vertical and horizontal distance of those hose connections from the water supplies.

For typical elevation drawings, see Figures A-5-1 (a), (b), and (c).

**A-5-2** The system pressure limits have been implemented to replace the former height units. Since the issue addressed by the height limits has always been maximum pressure, pressure limitations are a more direct method of regulation and allow flexibility in height units where pumps are used, because a pump curve with less excess pressure at churn yields lower maximum system pressures while achieving the required system demand.


The maximum system pressure normally is at pump churn. The measurement should include both the pump boost and city static pressures. The 350-psi (24-bars) limit was selected because it is the maximum pressure at which most system components are available, and it recognizes the need for a reasonable pressure unit.

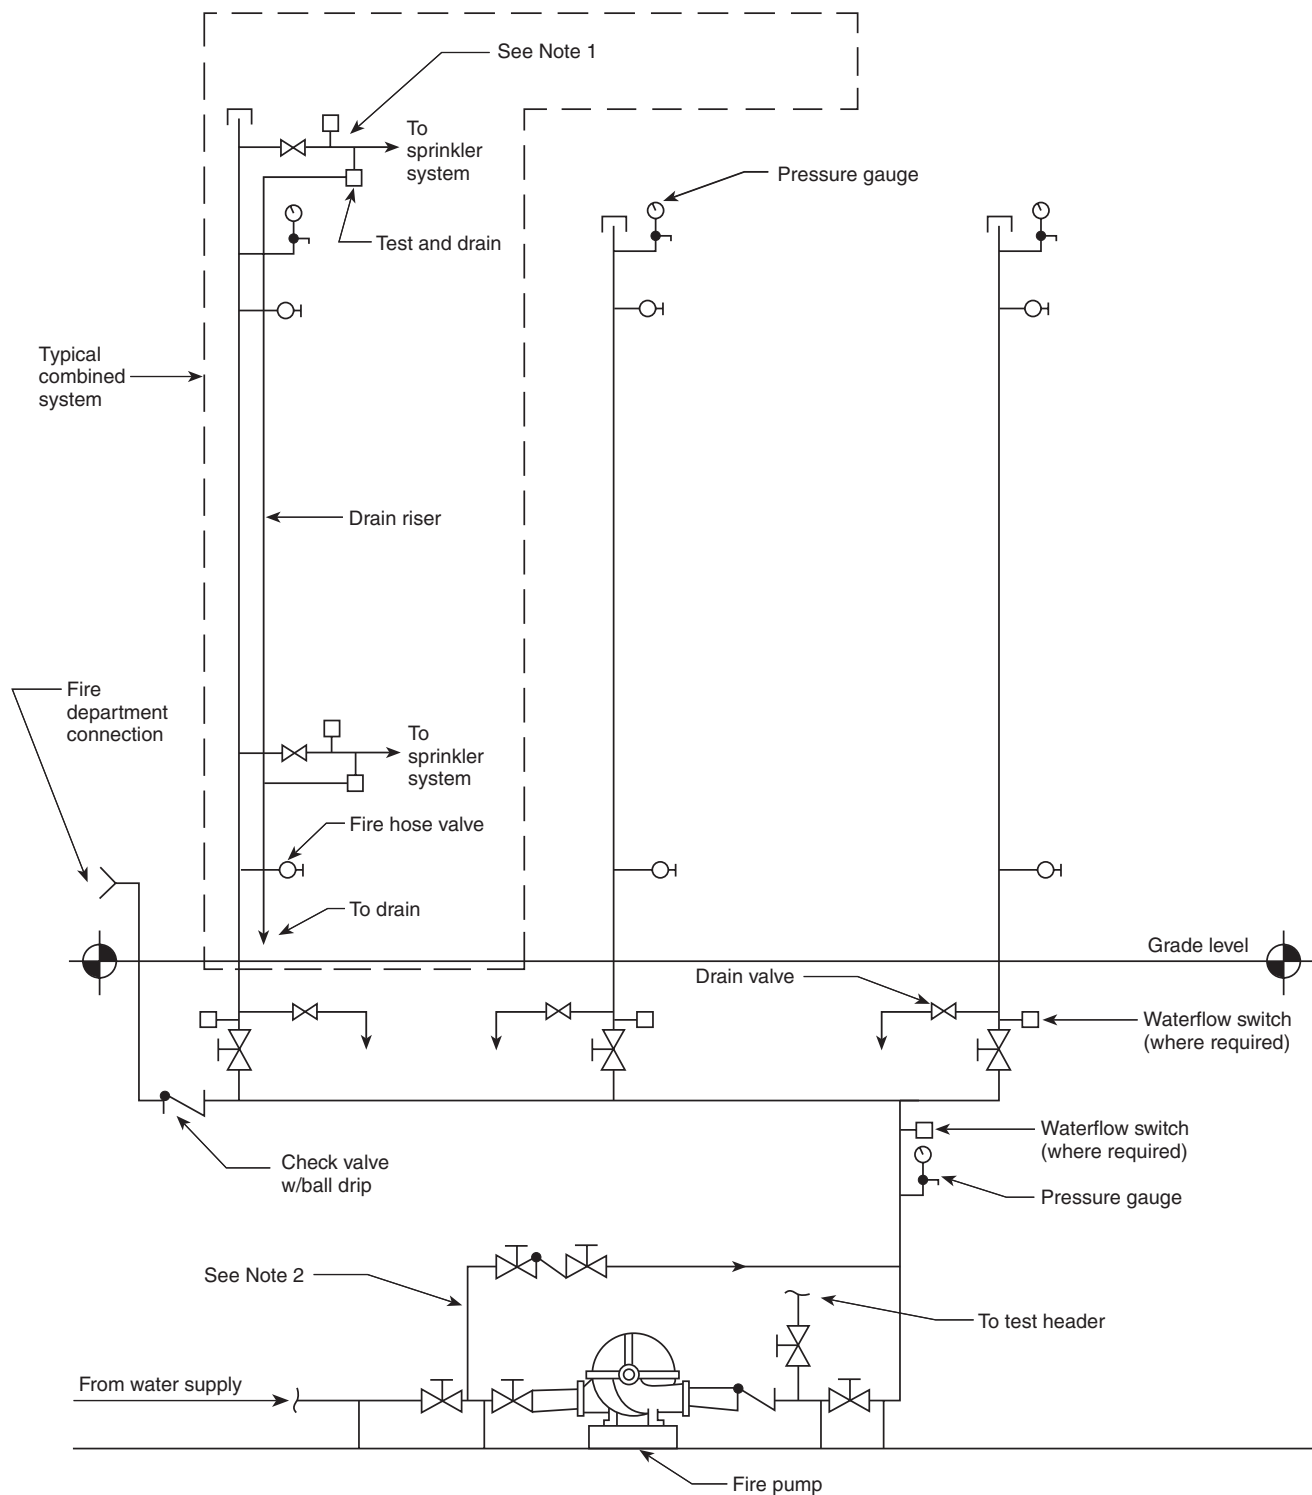

NOTE 1: Sprinkler floor assembly in accordance with NFPA 13, *Standard for the Installation of Sprinkler Systems*.

NOTE 2: Bypass in accordance with NFPA 20, *Standard for the Installation of Centrifugal Fire Pumps*.

Figure A-5-1(a) Typical single-zone system.

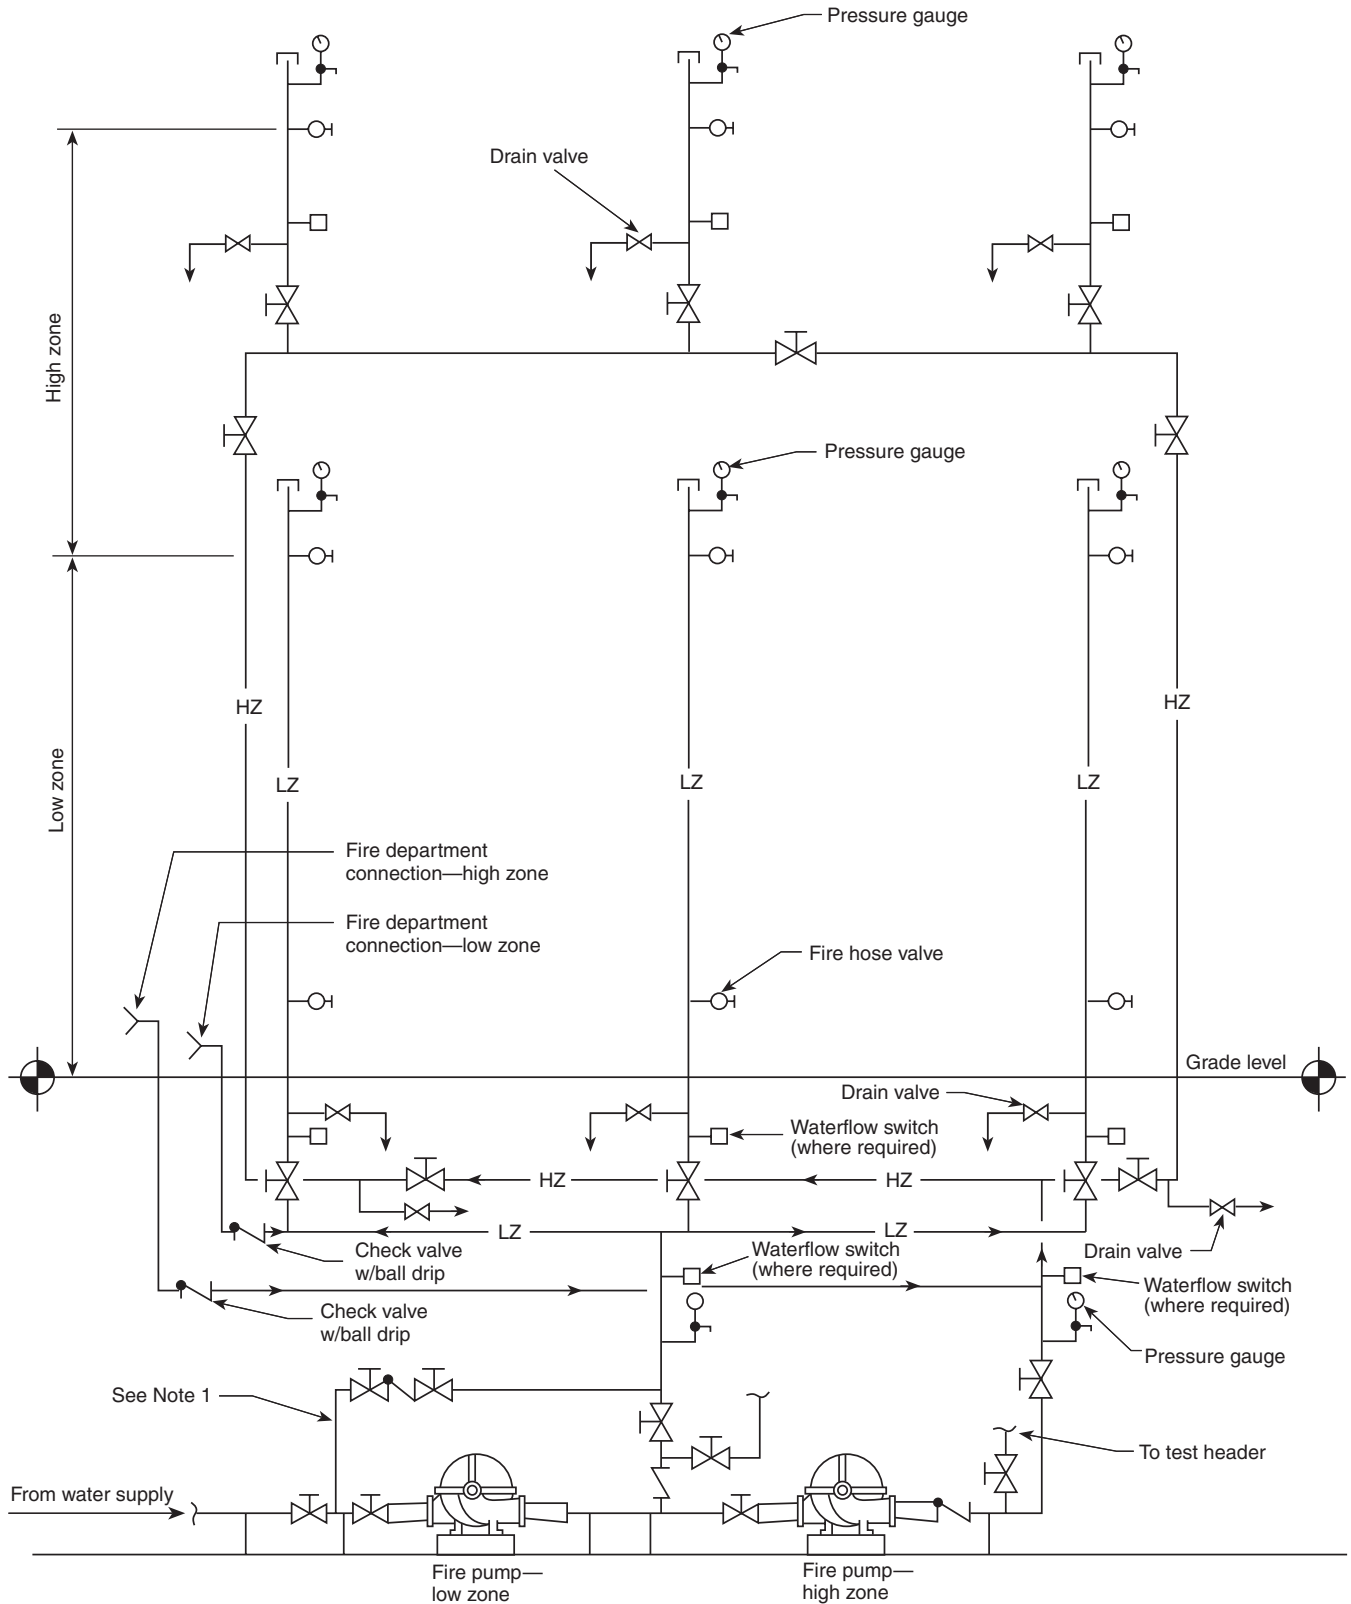

NOTE 1: Bypass in accordance with NFPA 20, *Standard for the Installation of Centrifugal Fire Pumps*.

NOTE 2: High zone pump can be arranged to take suction directly from source of supply.

Figure A-5-1(b) Typical two-zone system.